



T-01

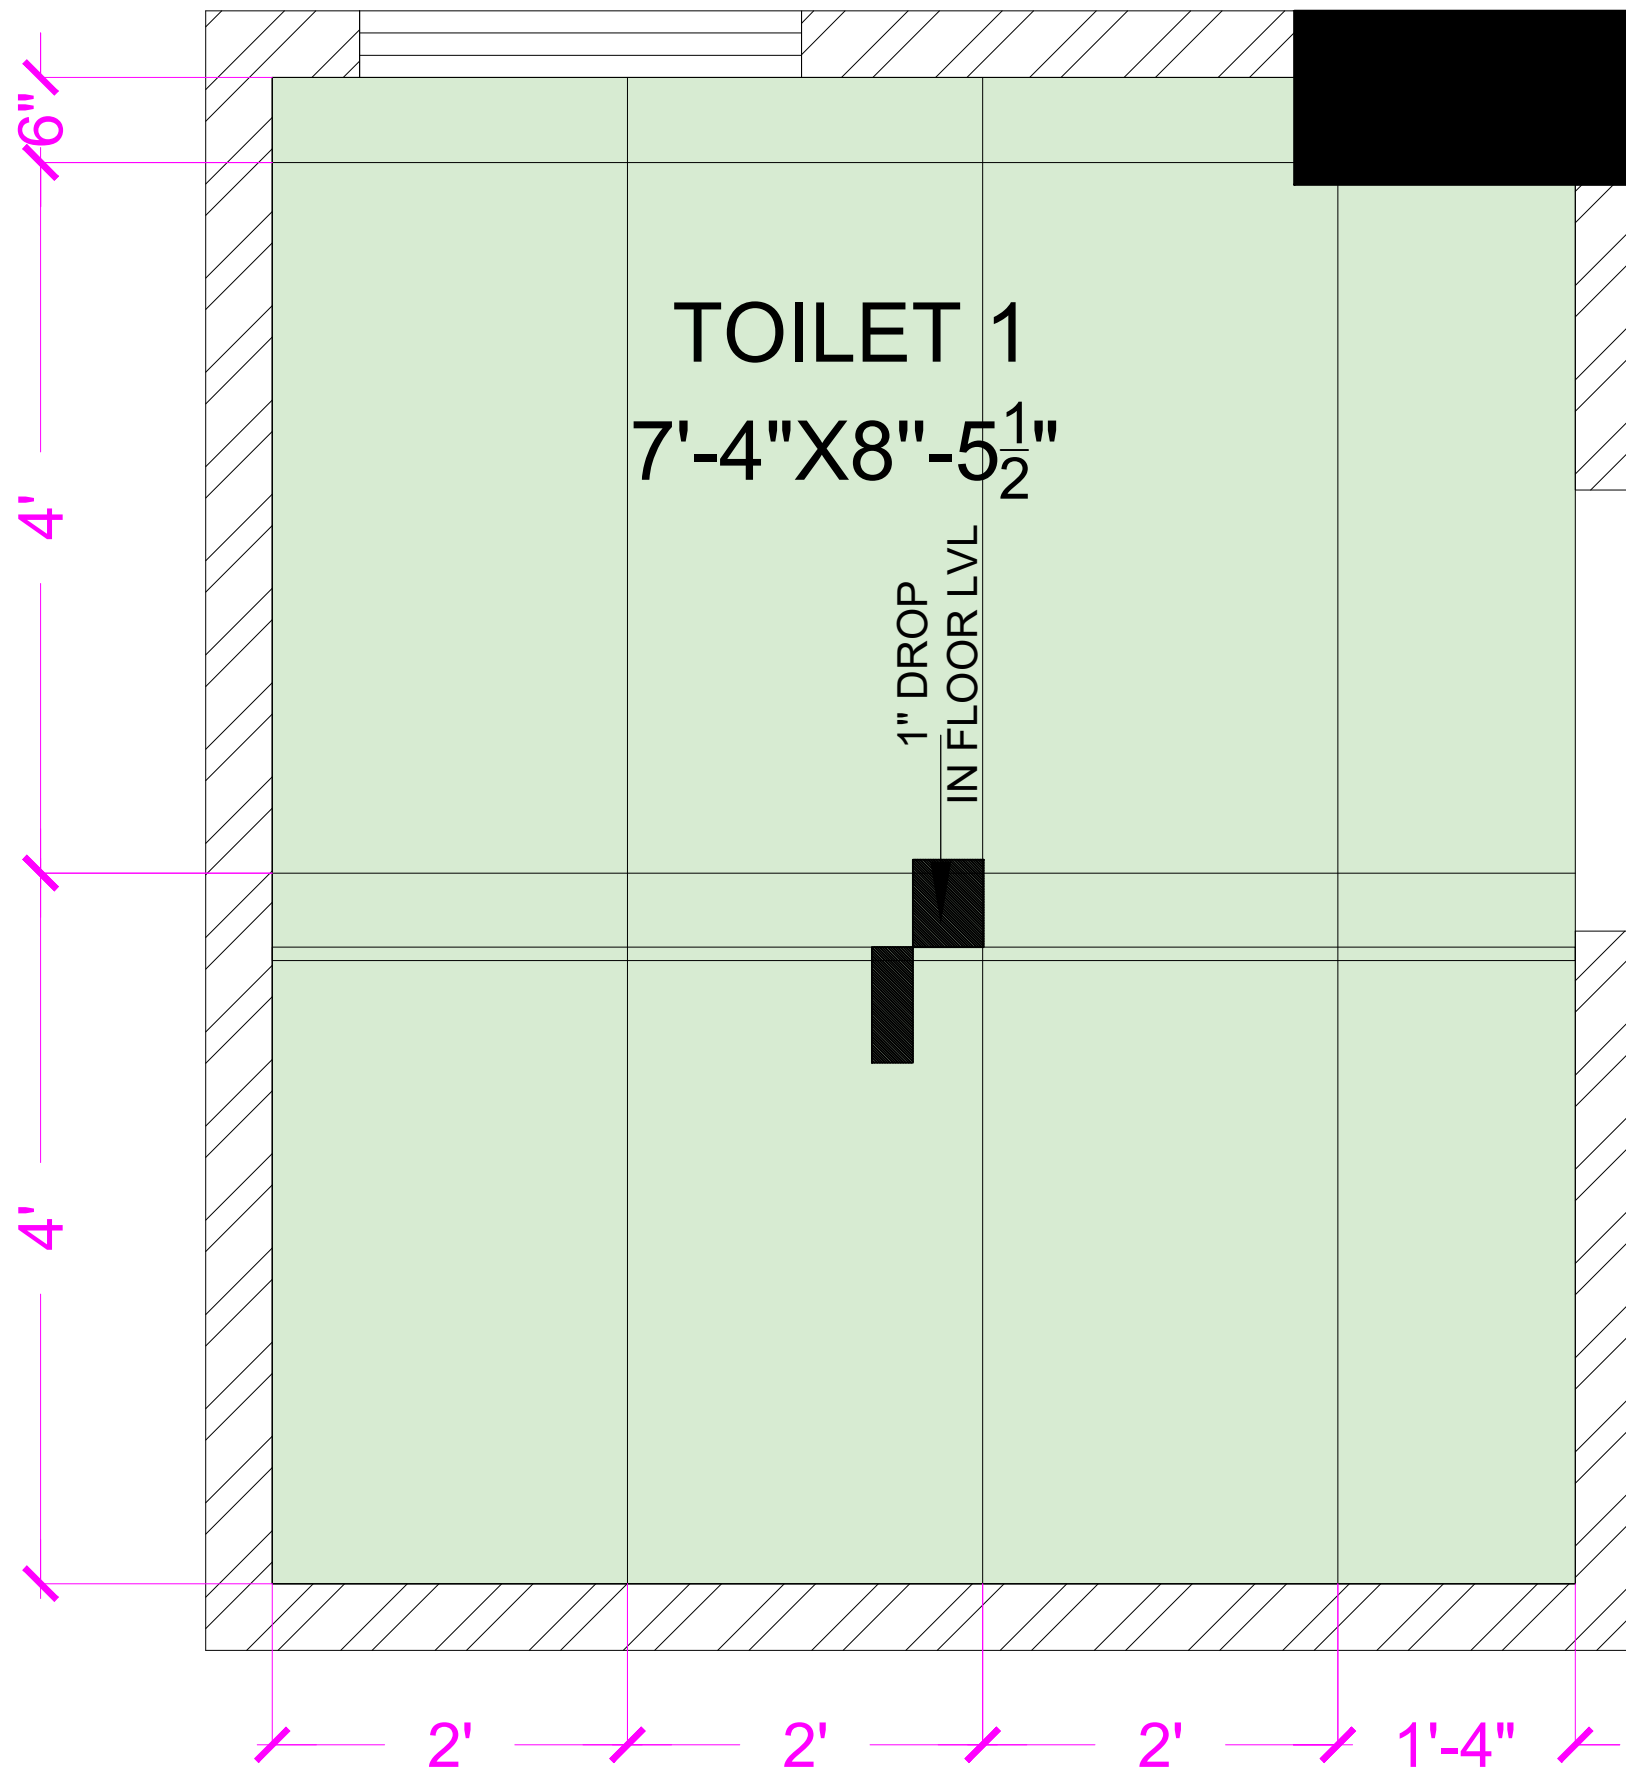

FLOORING PATTERN

KEY PLAN

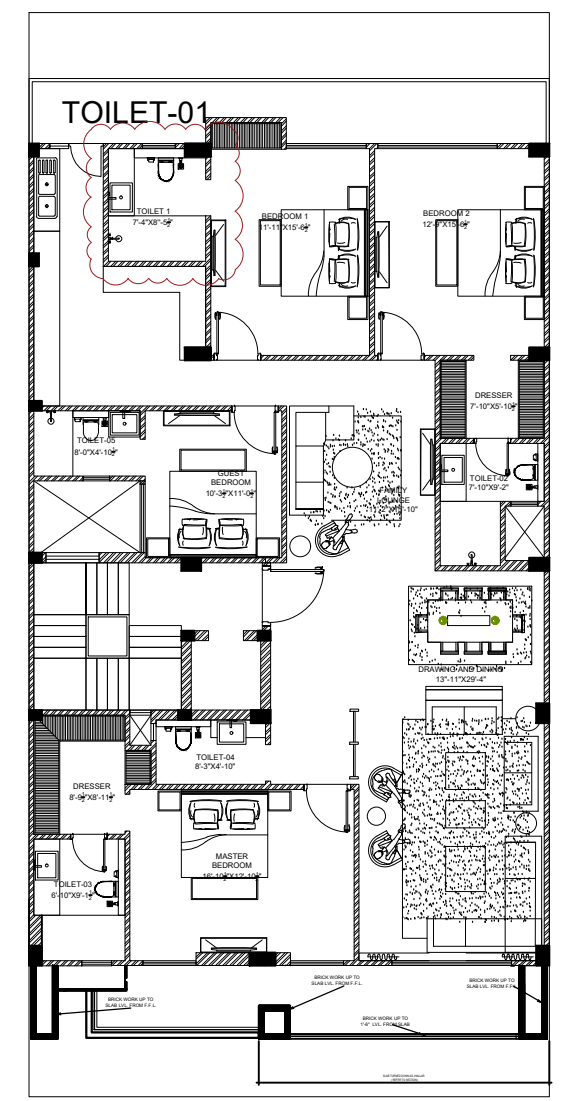


CLIENT NAME - AMANDEEP SINGH
ADDRESS - D-125,NIRVANA,
GURGARAM
ADDRESS - RESIDENCE

SHEET TITLE
TYPICAL FLOOR
TOILET CENTER -01


DRAWN BY BHUPENDER
CHECKED BY AR.AJIT
DATE 19-7-2021

PRINCIPAL ARCHITECT:
INTERSPACE ASSOCIATES
ARCHITECTS, ENGINEERS & INTERIOR DESIGNERS
MM-43,D.L.F-II,BASEMENT CITY,PHASE-II,GURGAON
(HARYANA)PHONE:-9871197770.

T-01

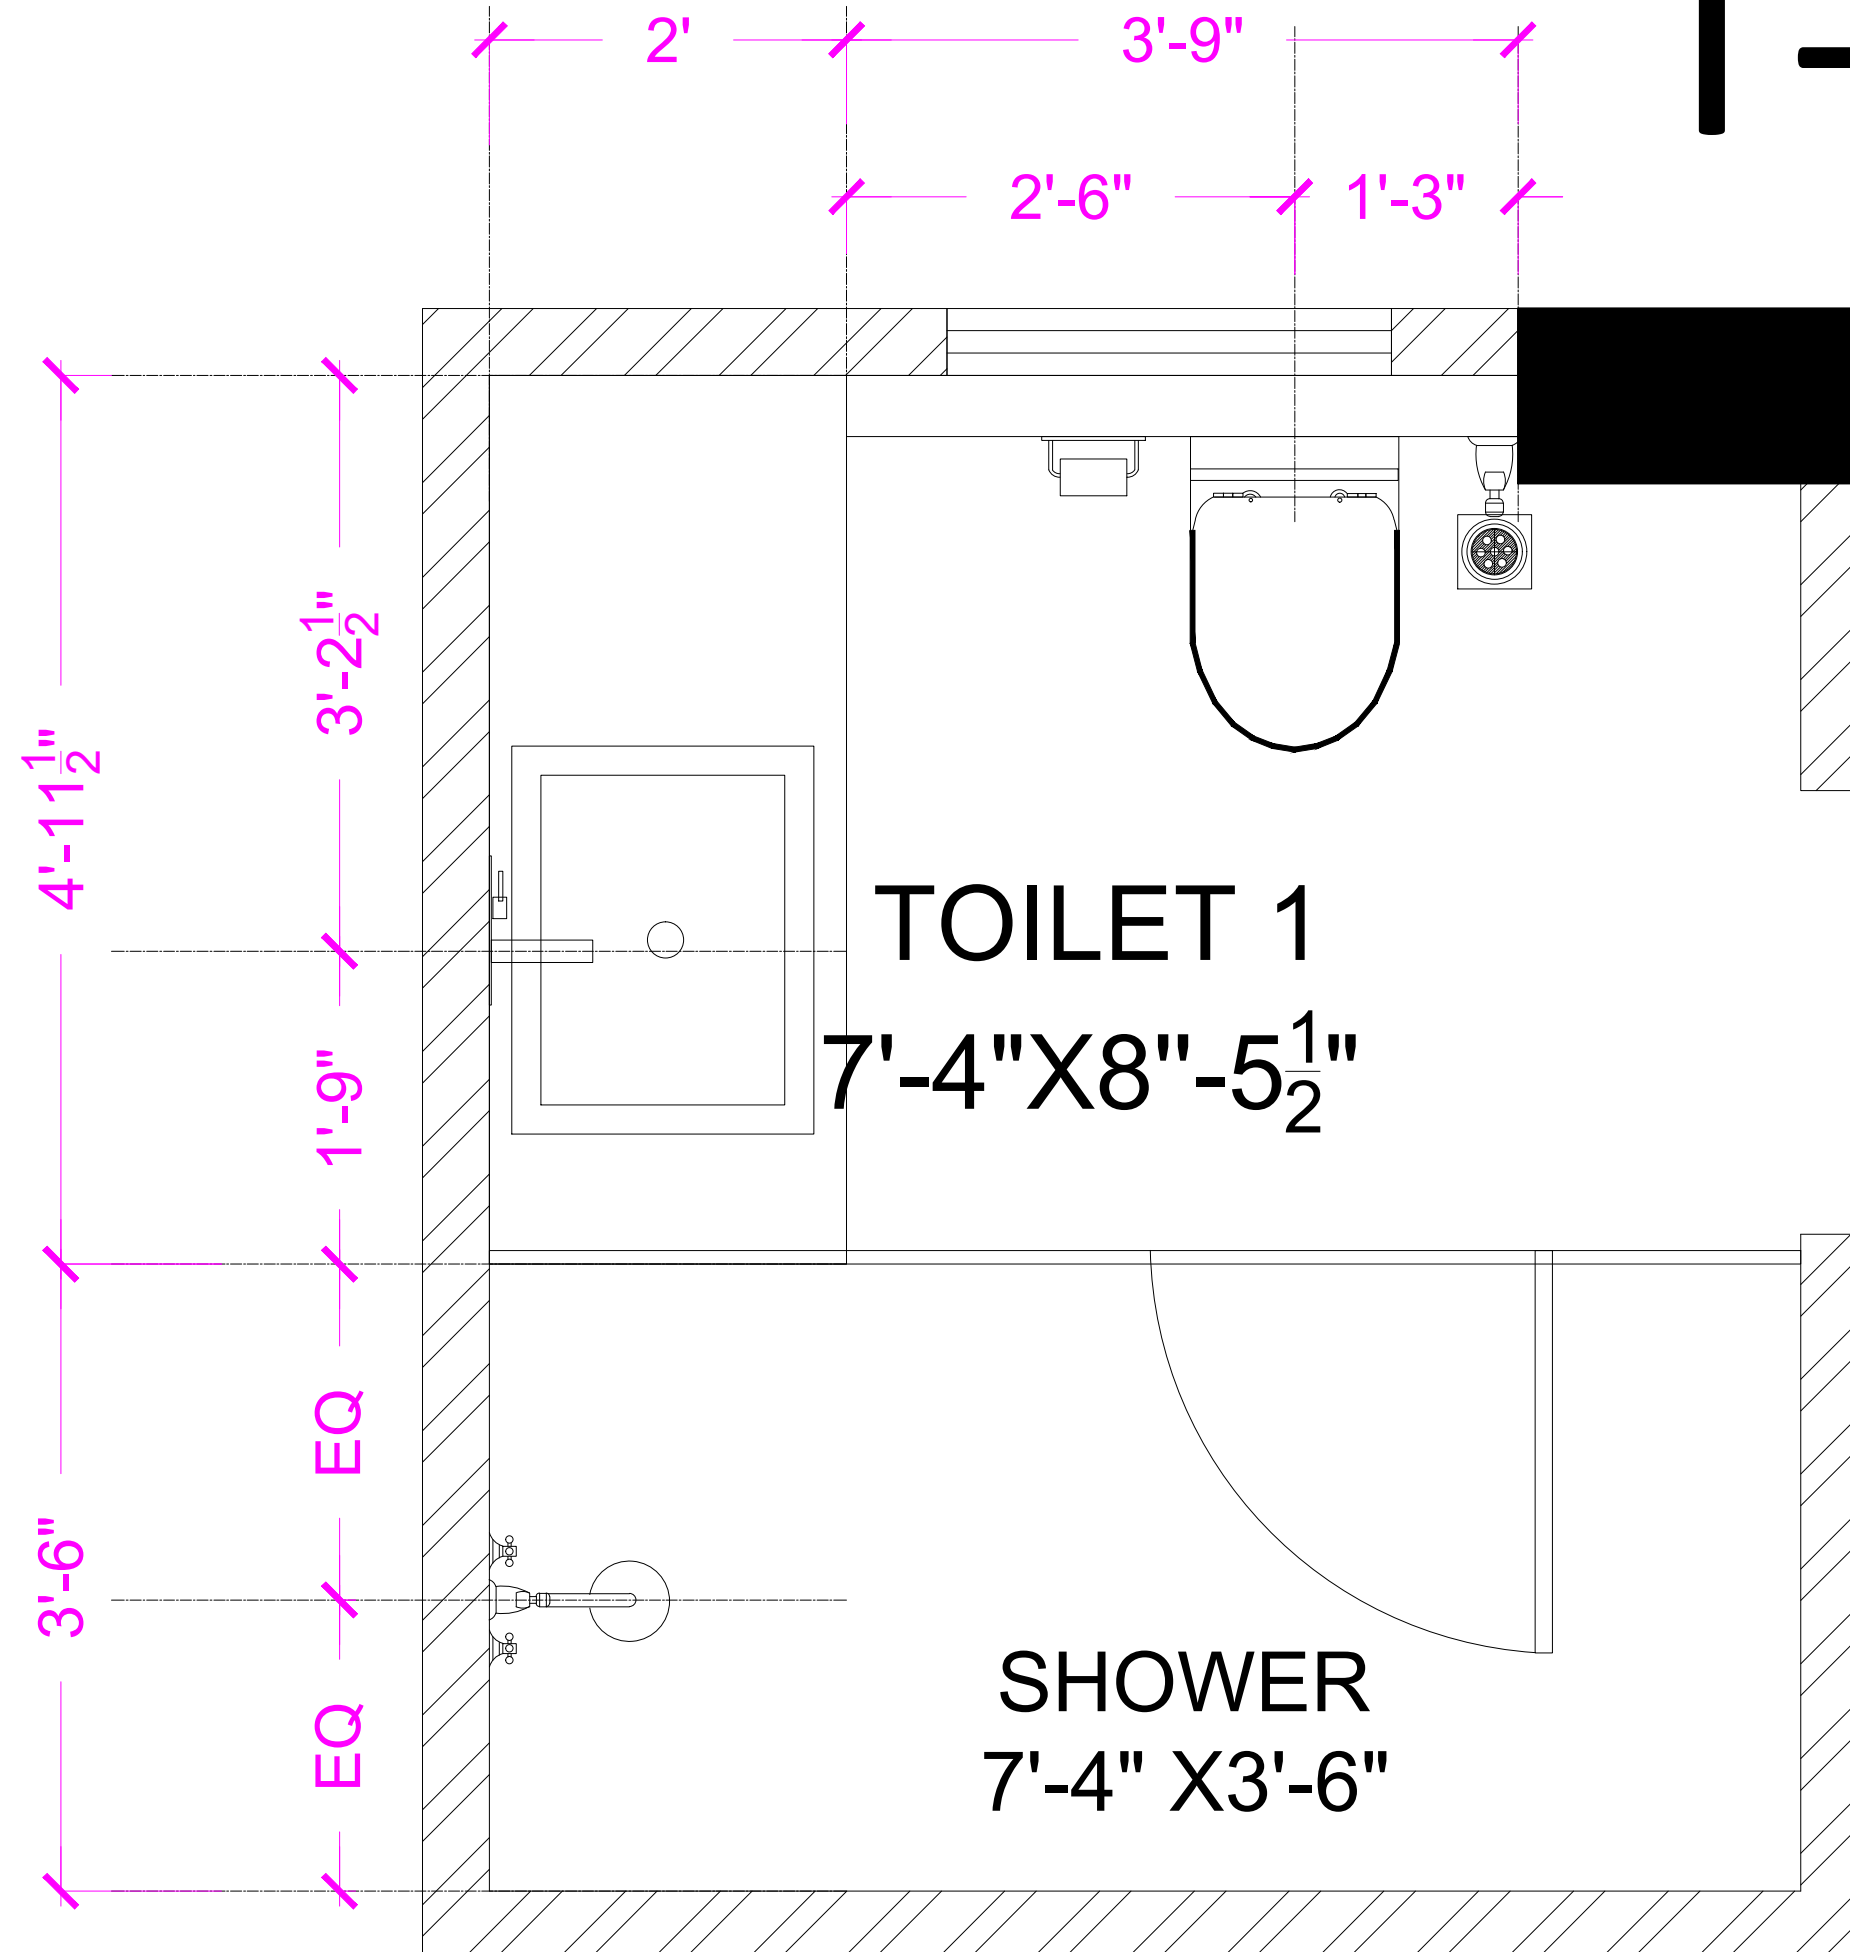

KEY PLAN

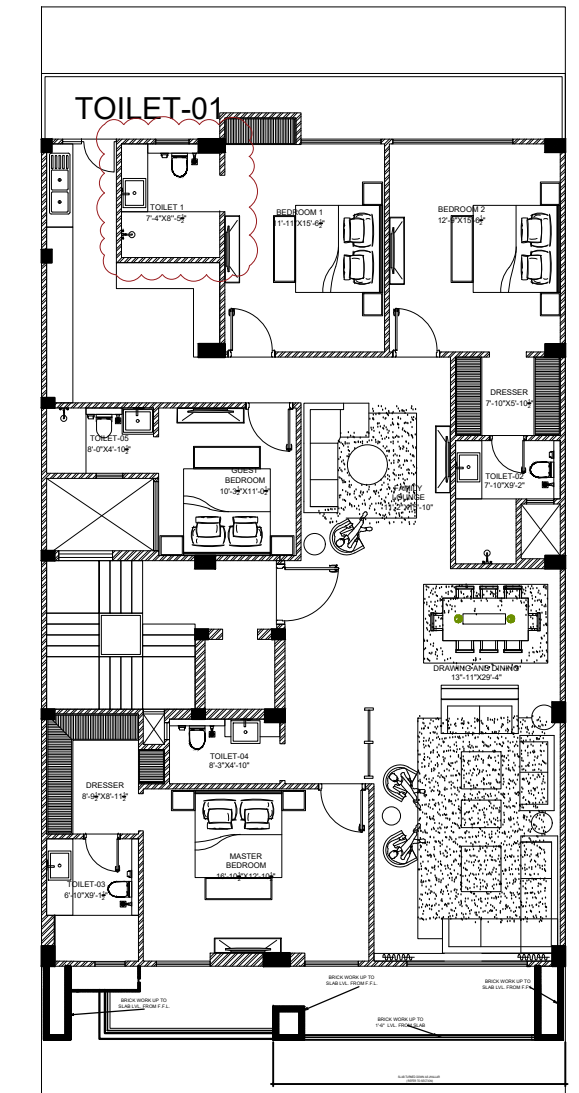

CLIENT NAME - AMANDEEP SINGH

ADDRESS -

ADDRESS - RESIDENCE

SHEET TITLE

TYPICAL FLOOR
TOILET CENTER -01


DRAWN BY BHUPENDER

CHECKED BY AR.AJIT


DATE 19-7-2021

PRINCIPAL ARCHITECT:
INTERSPACE ASSOCIATES

ARCHITECTS, ENGINEERS & INTERIOR DESIGNERS
MM-43, D.L.F-II, BASEMENT CITY, PHASE-II, GURGAON
(HARYANA) PHONE:-9871197770.

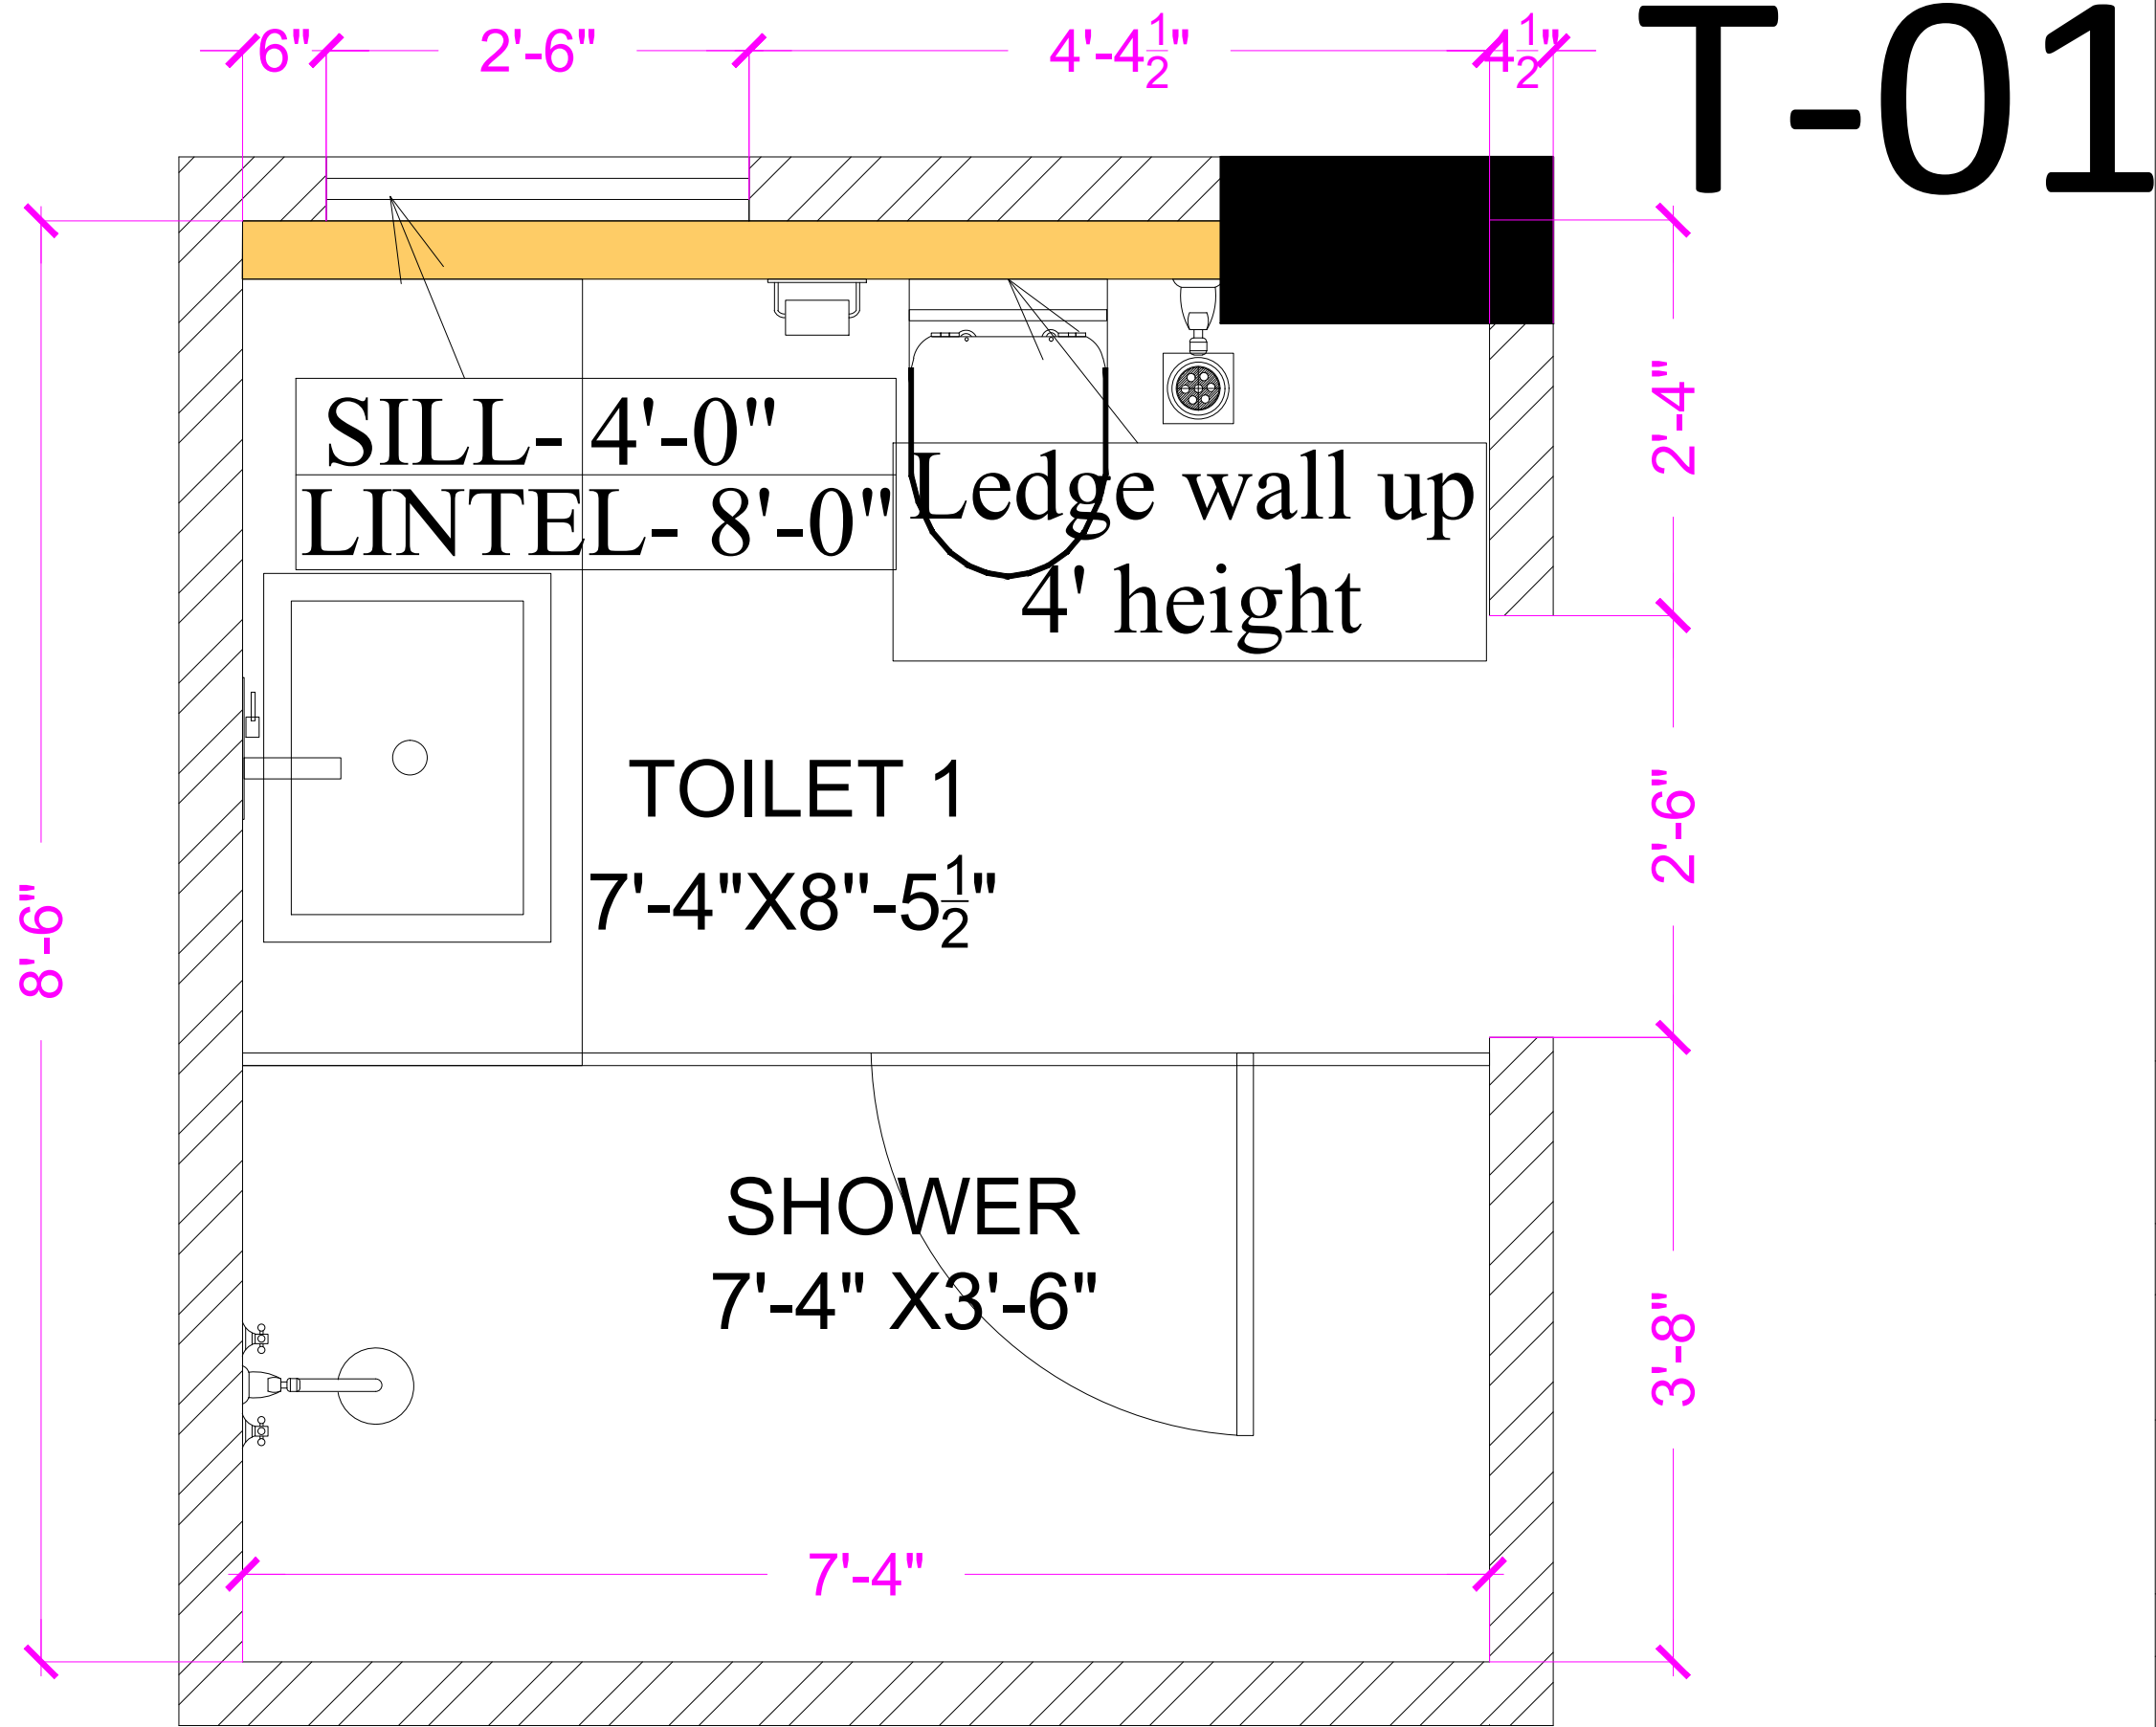

KEY PLAN

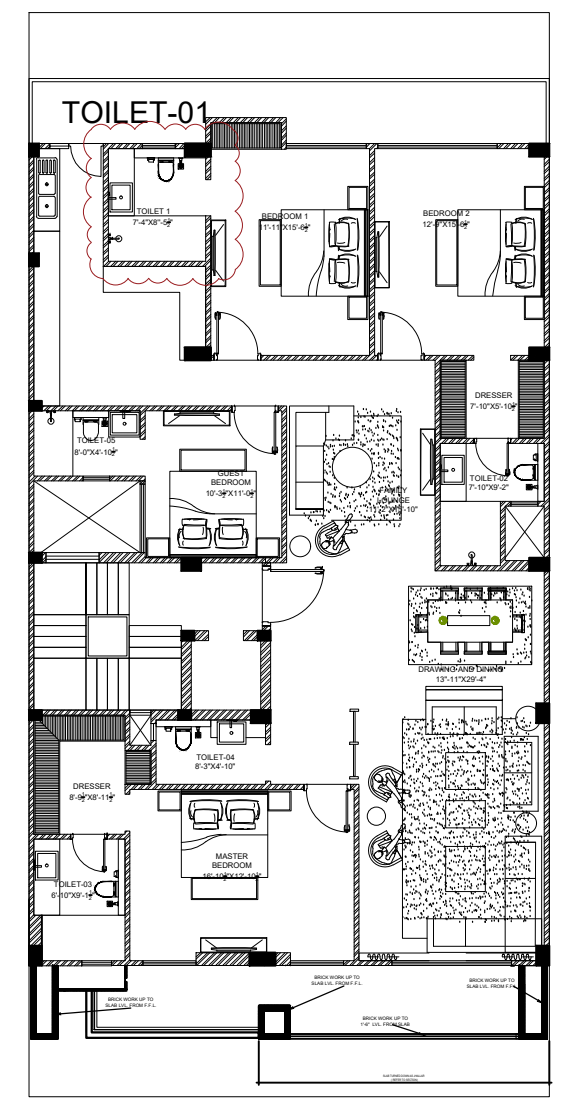

CLIENT NAME - AMANDEEP SINGH
ADDRESS - D-125,NIRVANA,
GURUGRAM
ADDRESS - RESIDENCE

SHEET TITLE


TYPICAL FLOOR
TOILET CENTER -01

DRAWN BY BHUPENDER
CHECKED BY AR.AJIT
DATE 13-02-2021


PRINCIPAL ARCHITECT:
INTERSPACE ASSOCIATES
ARCHITECTS, ENGINEERS & INTERIOR DESIGNERS
MM-43,D.L.F-II,BASEMENT CITY,PHASE-II,GURGAON
(HARYANA)PHONE:-9871197770,

BRICKWORK PLAN

T-01

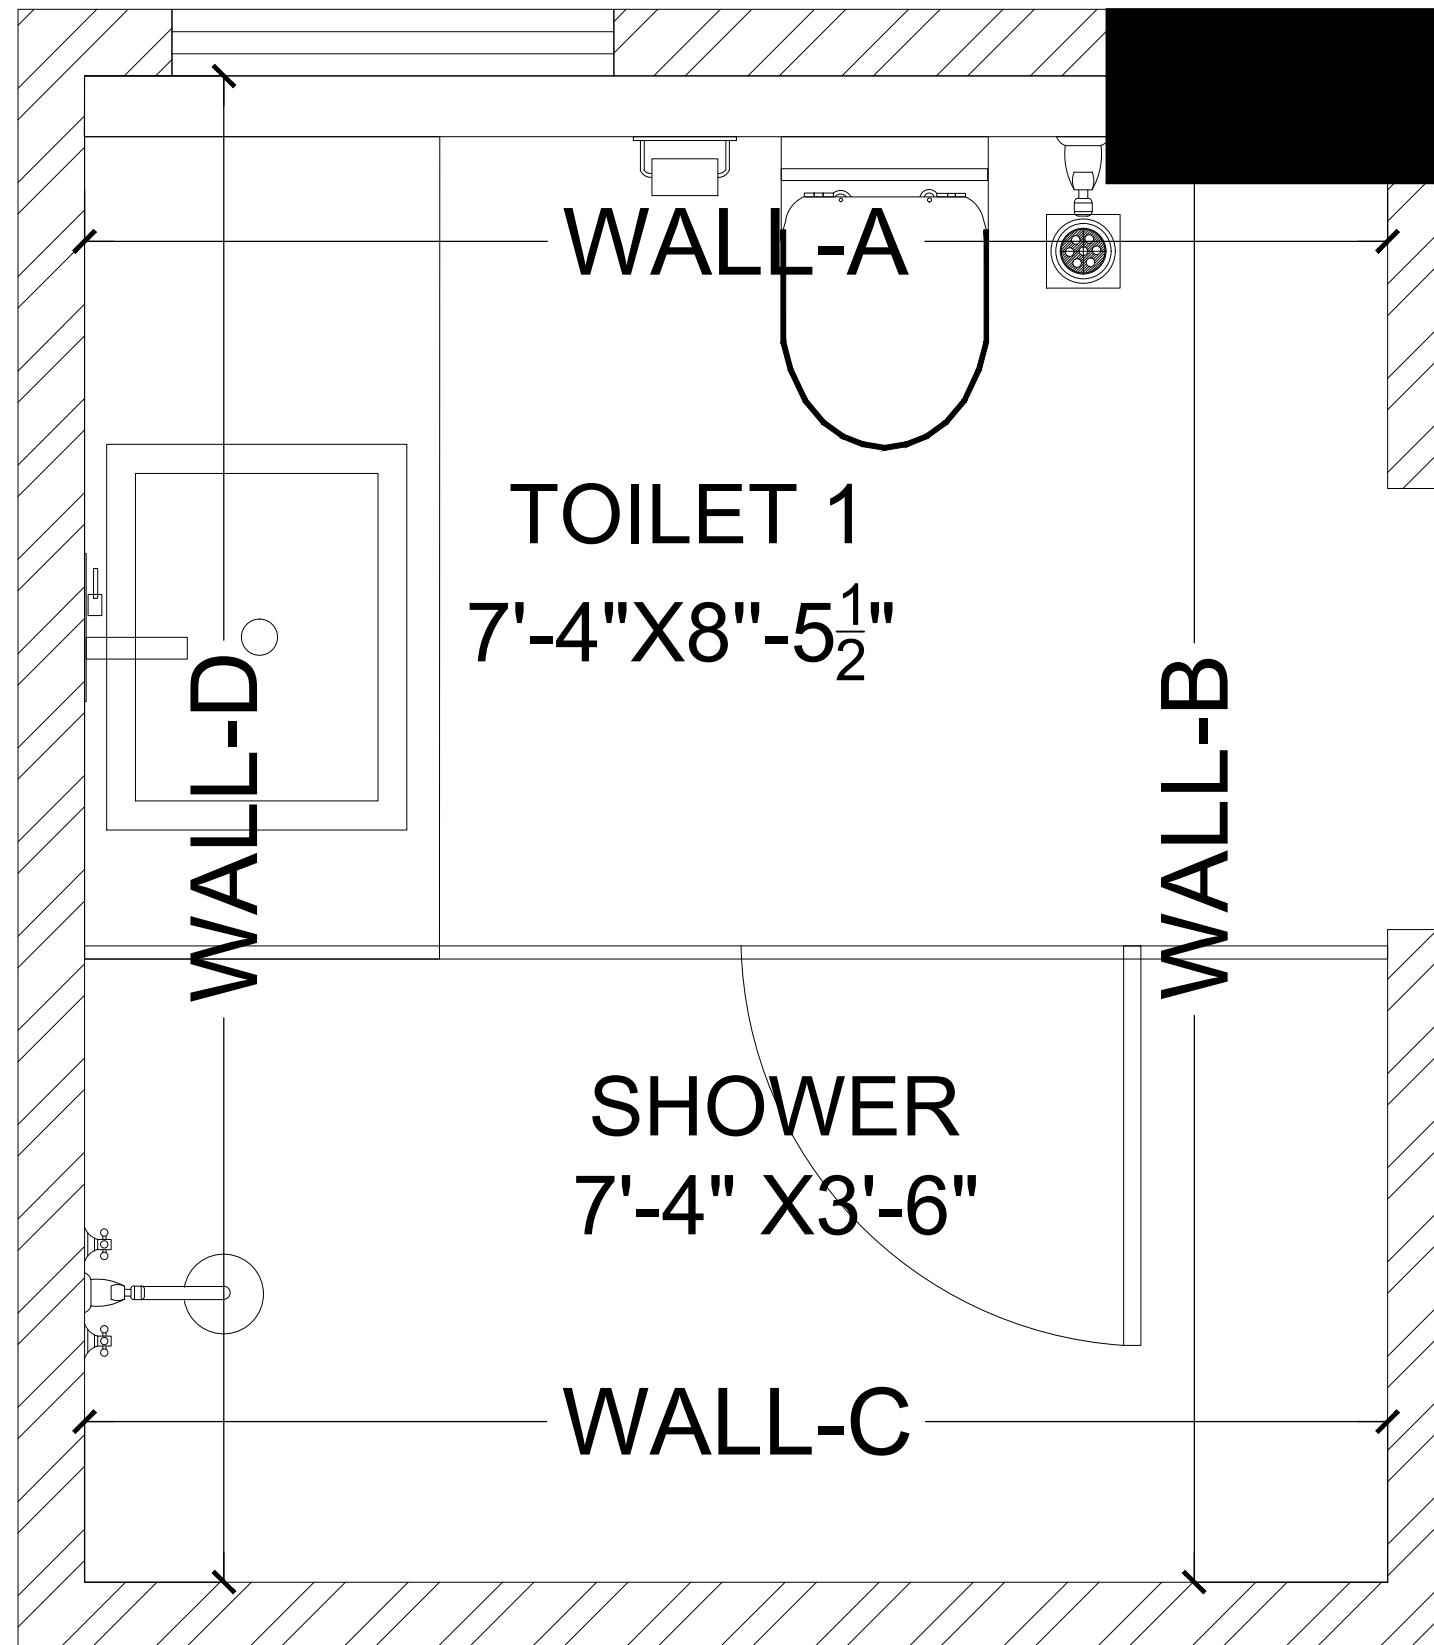

KEY PLAN

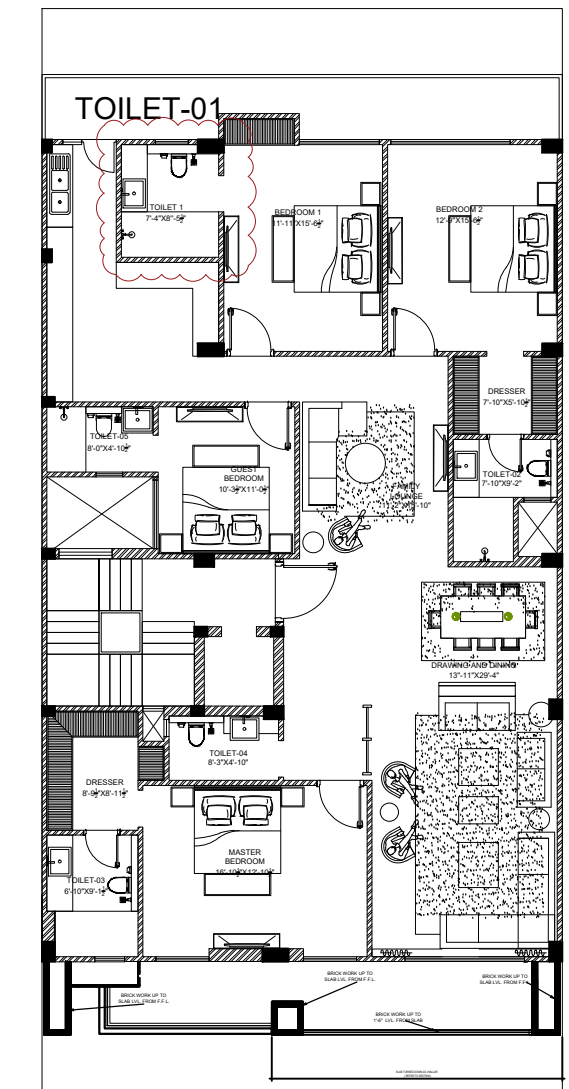

CLIENT NAME - AMANDEEP SINGH
ADDRESS - D-125,NIRVANA,
GURUGRAM
ADDRESS - RESIDENCE

SHEET TITLE

TYPICAL FLOOR
TOILET CENTER -01




DRAWN BY BHUPENDER
CHECKED BY AR.AJIT
DATE 19-07-2021

PRINCIPAL ARCHITECT:
INTERSPACE ASSOCIATES

ARCHITECTS, ENGINEERS & INTERIOR DESIGNERS
MM-43,D.L.F-II,BASEMENT CITY,PHASE-II,GURGAON
(HARYANA)PHONE:-9871197770,



WALL NAMEING

C:\Users\PC-4\Desktop\LOGO.PNG

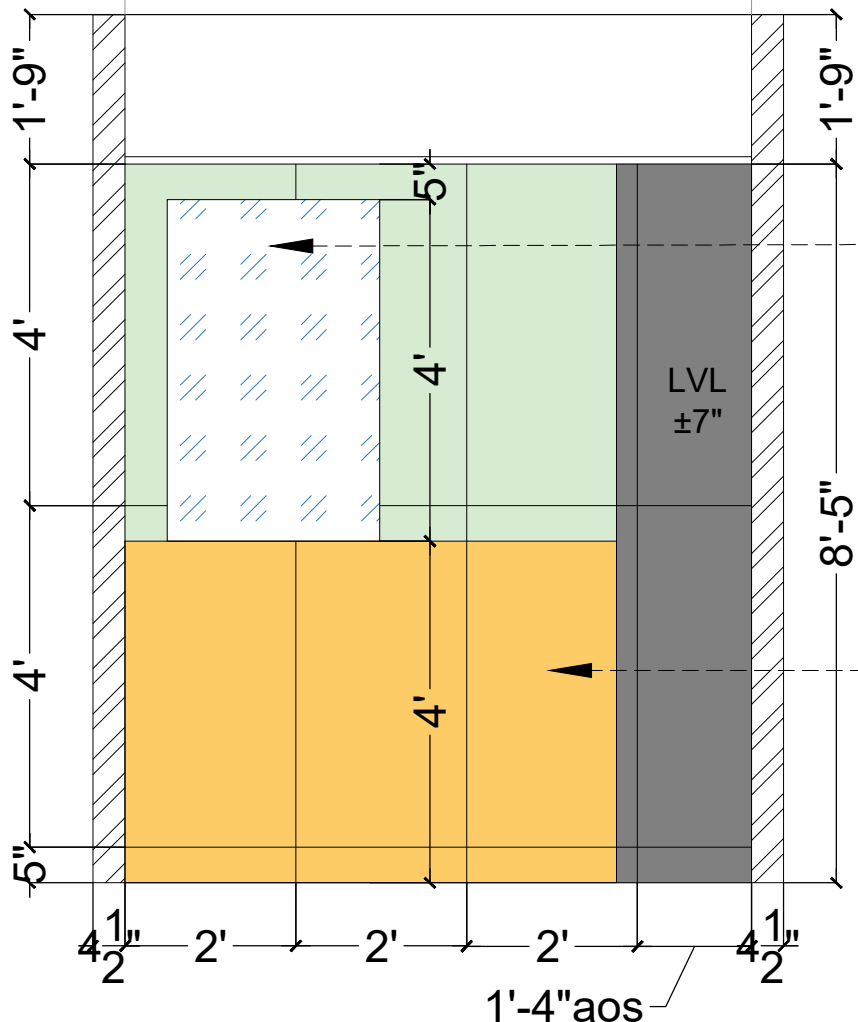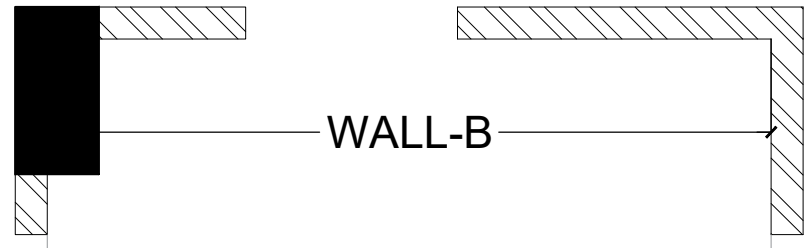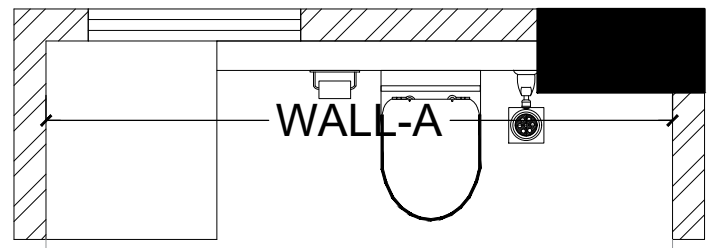


WINDOW


4' HIGH LEDGE WALL

 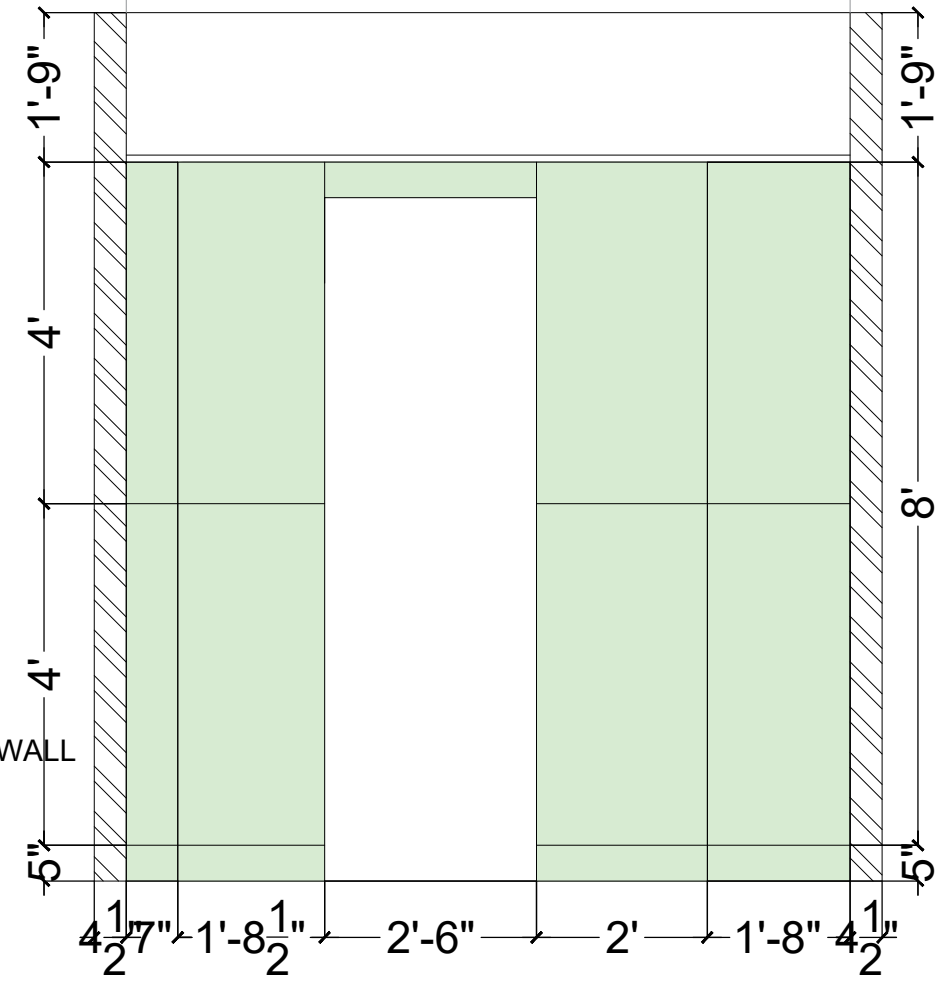

2' X 4' TILE-01
LVL ±00

 

2'X4' TILE-01
LVL ±4.5"

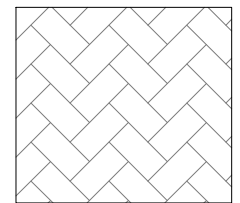

NO STONE
ONLY PLASTER
(MIRROR)
LVL-3/4"

CLIENT NAME - AMANDEEP SINGH

ADDRESS -

ADDRESS - RESIDENCE

SHEET TITLE

TYPICAL FLOOR
TOILET CENTER -01

DRAWN BY BHUPENDER



CHECKED BY AR.AJIT

DATE 13-02-2021

PRINCIPAL ARCHITECT:
INTERSPACE ASSOCIATES

ARCHITECTS, ENGINEERS & INTERIOR DESIGNERS
MM-43,D.L.F-II,BASEMENT CITY,PHASE-II,GURGAON
(HARYANA)PHONE:-9871197770,

TOILET -01 WALL ELEVATION-A,B

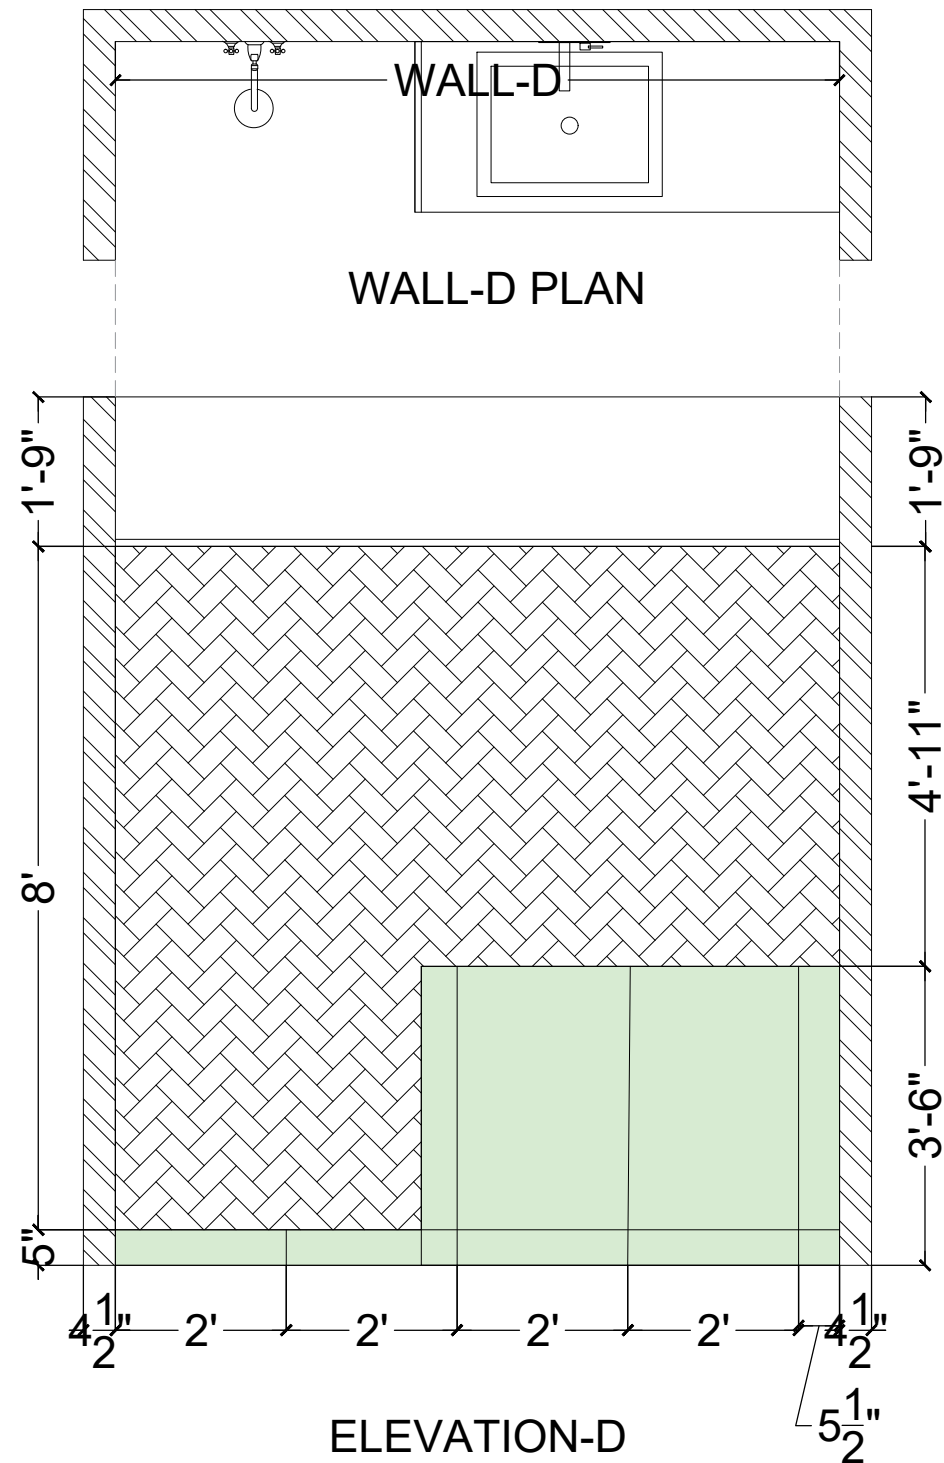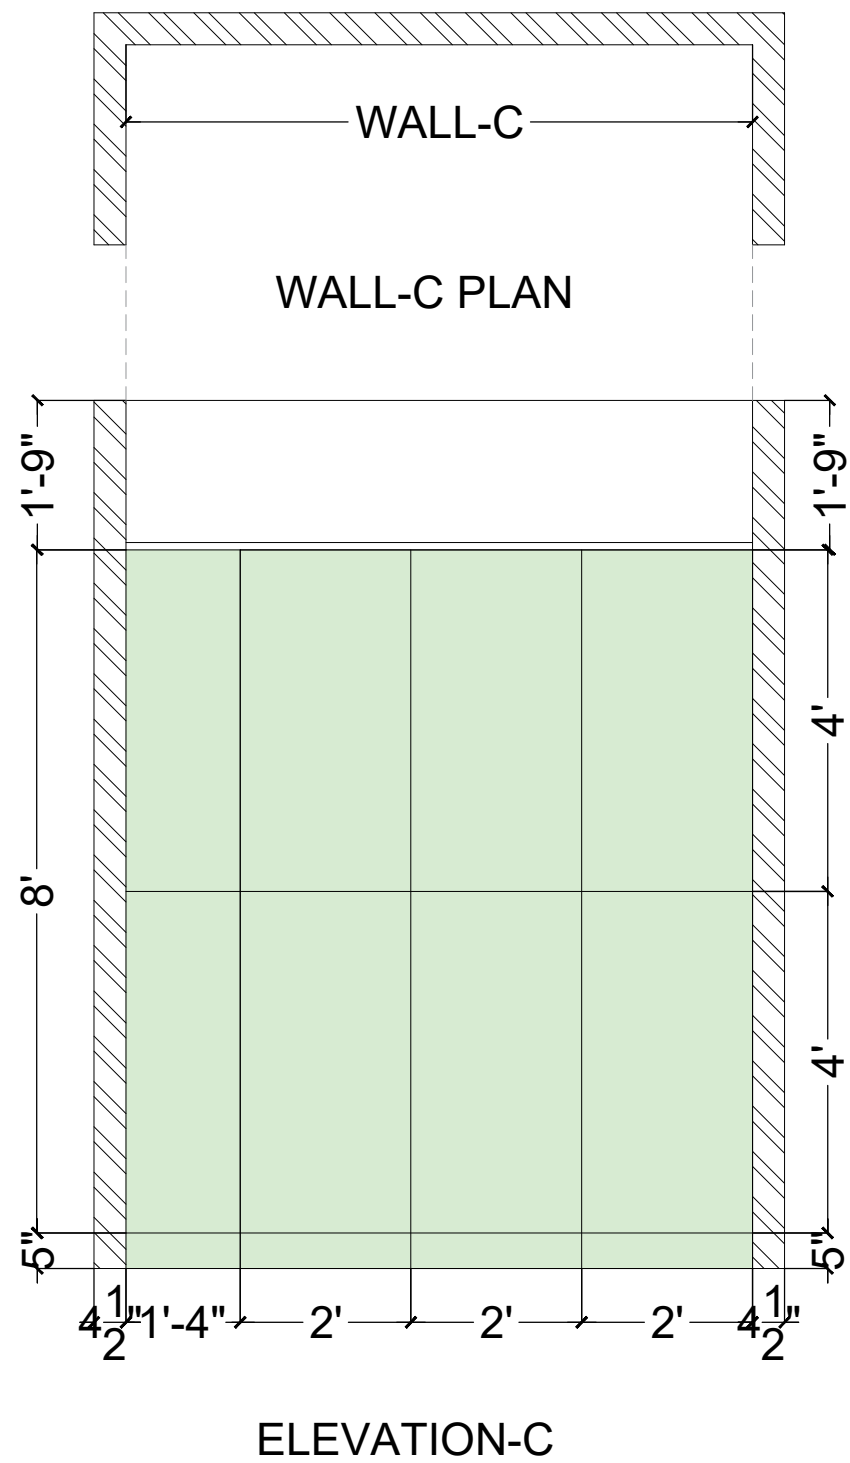

KEY PLAN

2' X 4' TILE-01
LVL ±00

2'X4' TILE-01
LVL ±4.5"

NO STONE
ONLY PLASTER
(MIRROR)
LVL-3/4"

CLIENT NAME - AMANDEEP SINGH

ADDRESS -

ADDRESS - RESIDENCE

SHEET TITLE

**TYPICAL FLOOR
TOILET CENTER -01**

DRAWN BY BHUPENDER

CHECKED BY AR.AJIT

DATE 13-02-2021


PRINCIPAL ARCHITECT:
INTERSPACE ASSOCIATES

ARCHITECTS, ENGINEERS & INTERIOR DESIGNERS
MM-43,D.L.F-II,BASEMENT CITY,PHASE-II,GURGAON
(HARYANA)PHONE:-9871197770,


C:\Users\PC-4\Desktop\LOGO.PNG

TOILET -01 WALL ELEVATION-C,D

T-02

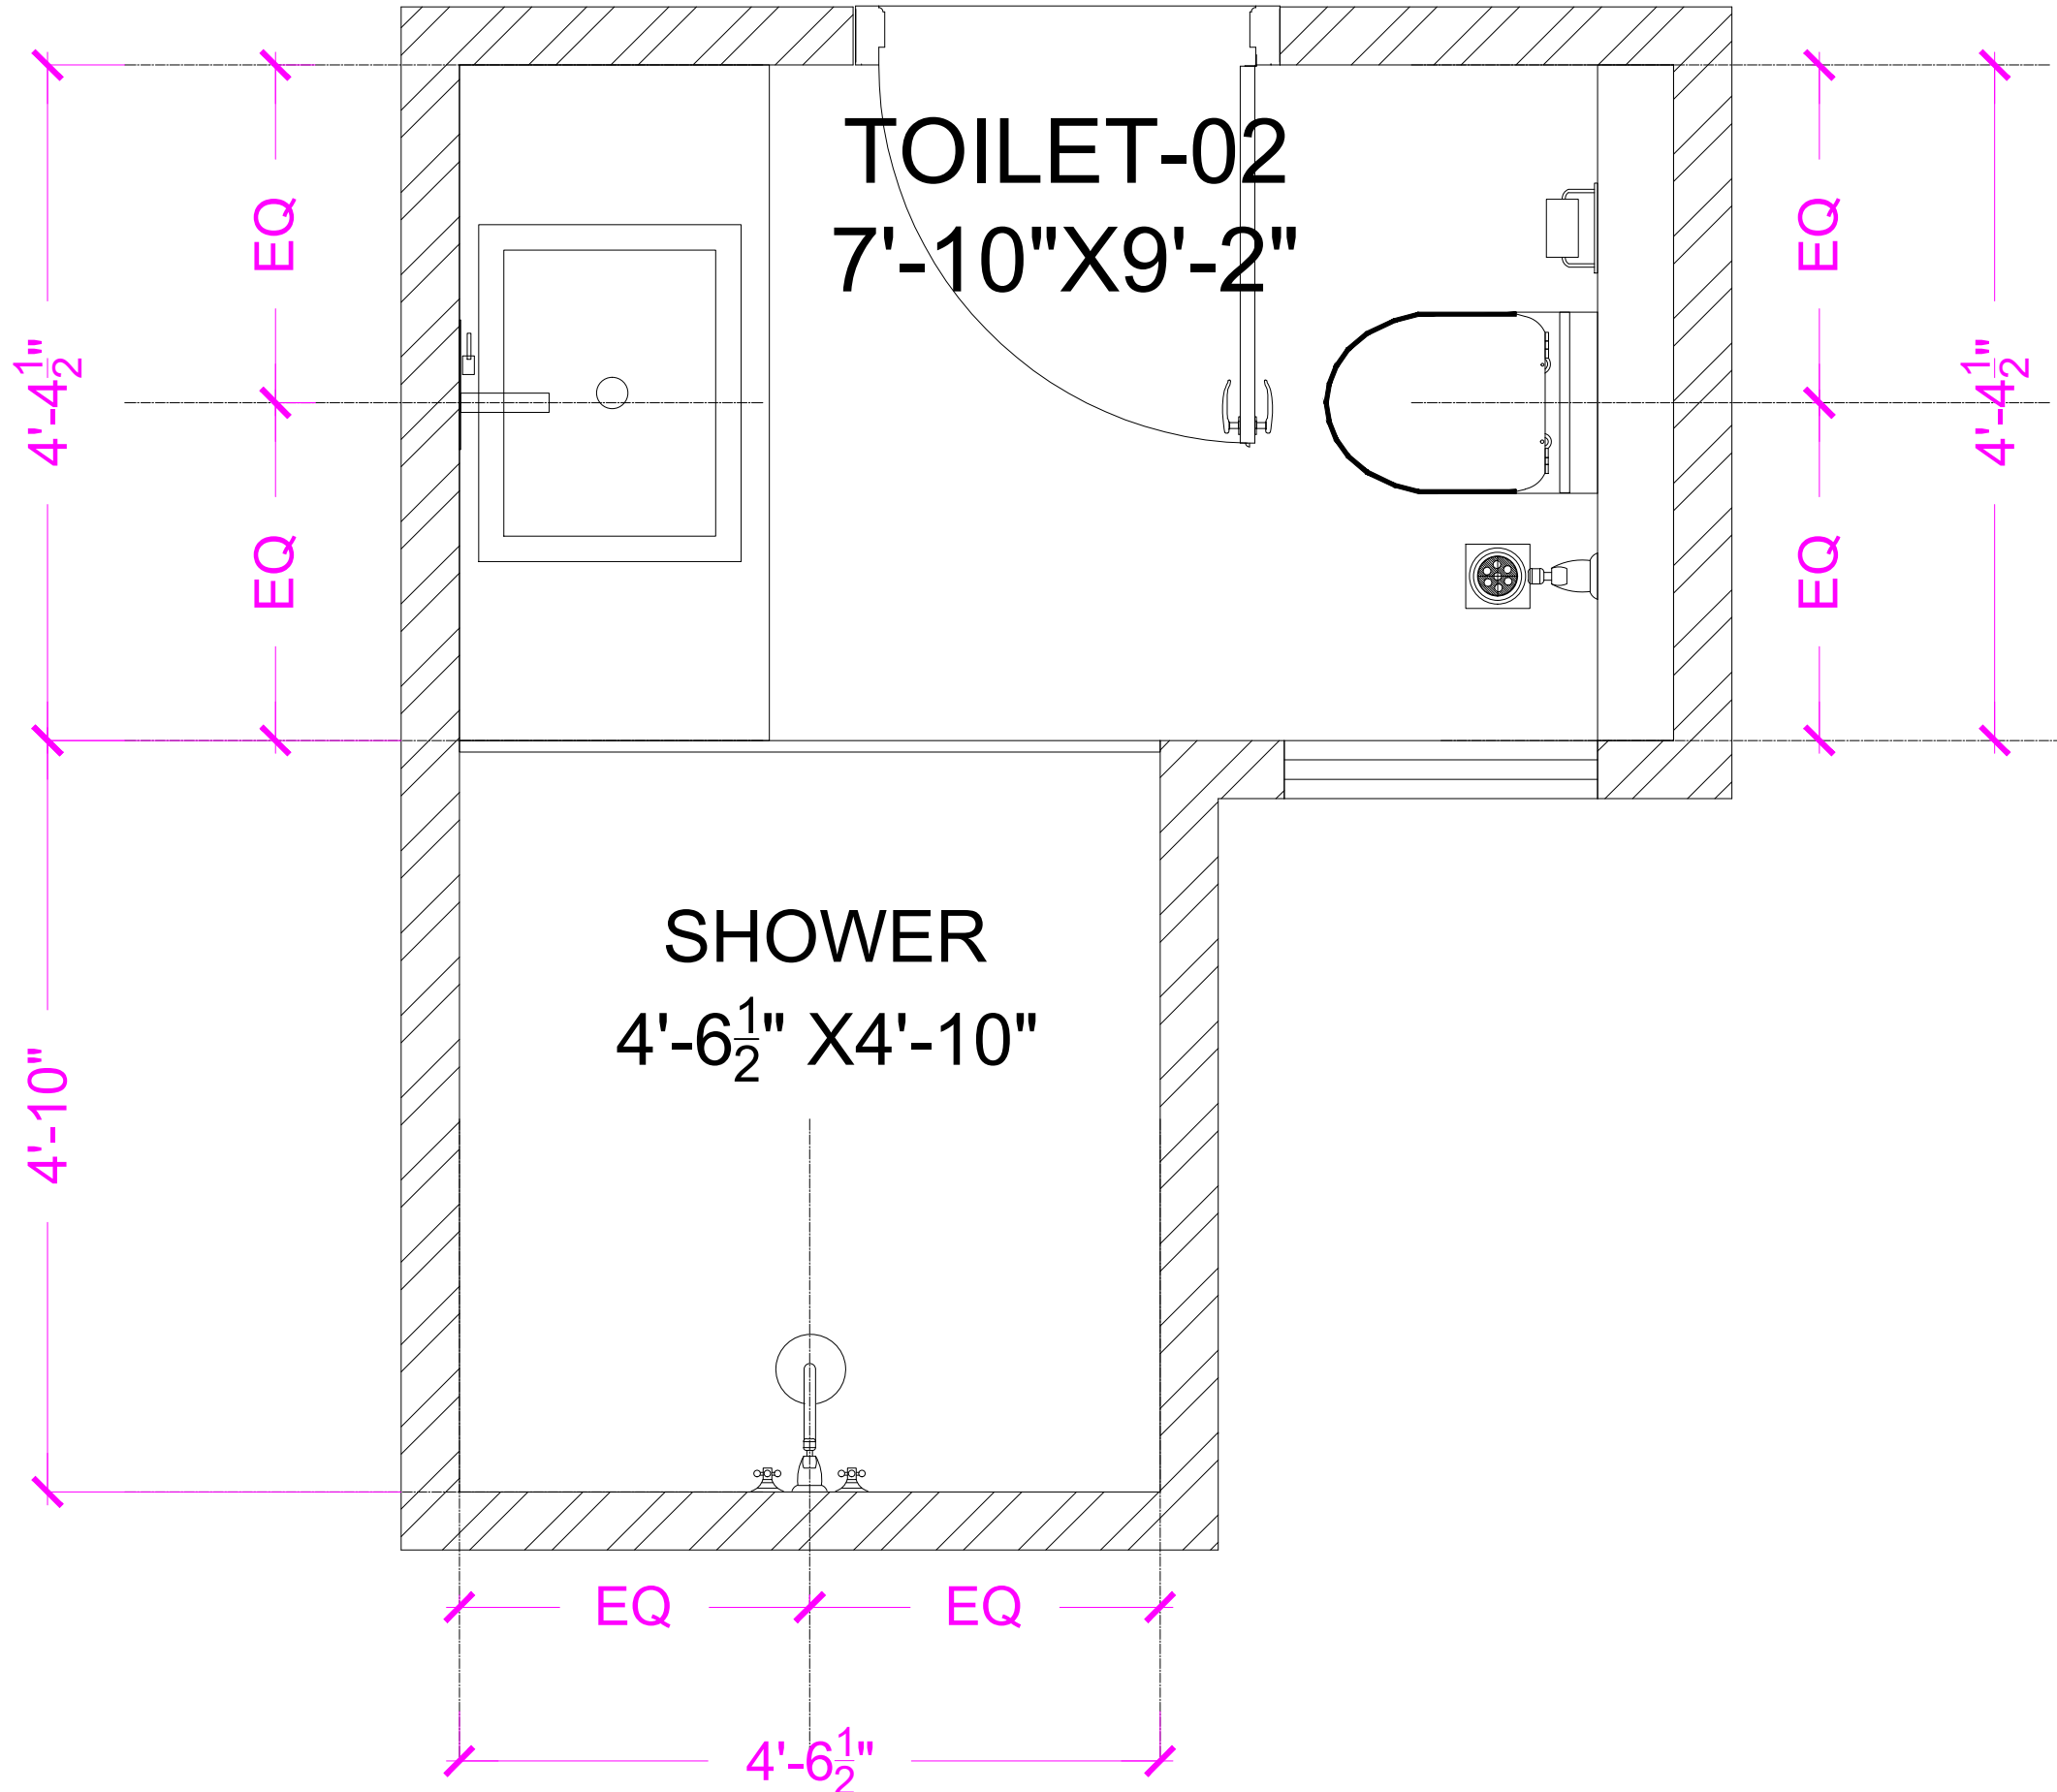

KEY PLAN

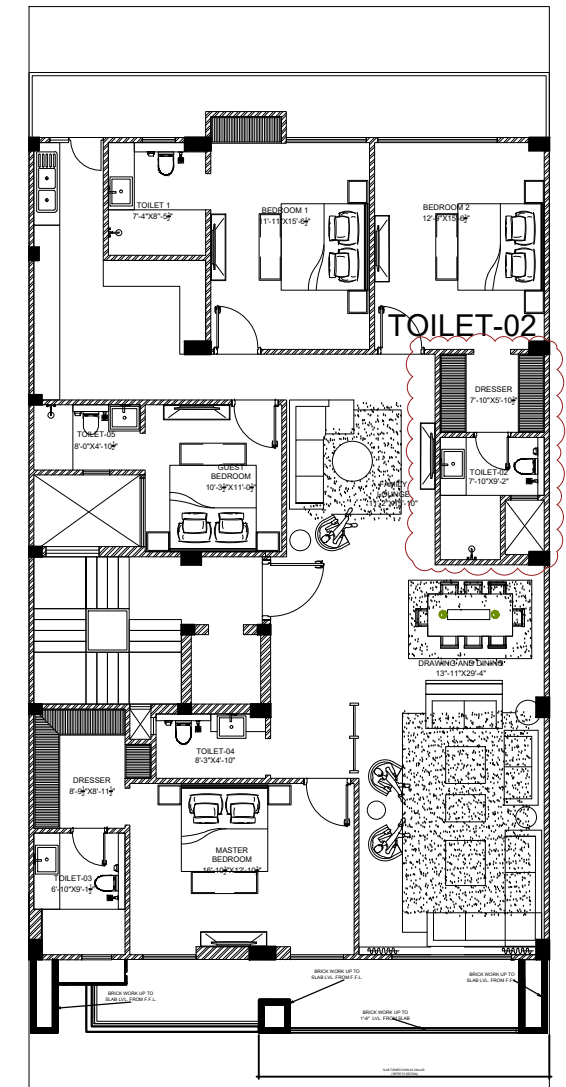


CLIENT NAME - AMANDEEP SINGH
 ADDRESS - D-125,NIRVANA,
 GURUGRAM
 ADDRESS - RESIDENCE

SHEET TITLE

TYPICAL FLOOR
TOILET CENTER -02

DRAWN BY BHUPENDER
 CHECKED BY AR.AJIT
 DATE 19-7-2021

PRINCIPAL ARCHITECT:
INTERSPACE ASSOCIATES
 ARCHITECTS, ENGINEERS & INTERIOR DESIGNERS
 MM-43,D.L.F-II,BASEMENT CITY,PHASE-II,GURGAON
 (HARYANA)PHONE:-9871197770,

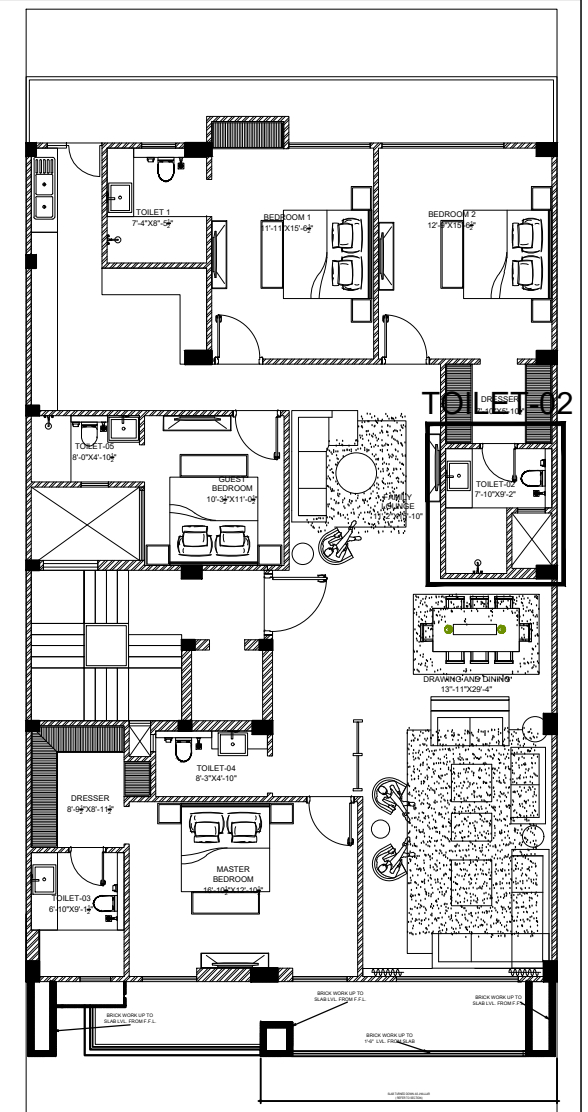



CLIENT NAME - AMANDEEP SINGH
ADDRESS - D-125,NIRVANA,
GURGRAM
ADDRESS - RESIDENCE

SHEET TITLE
TYPICAL FLOOR
TOILET CENTER -02

DRAWN BY BHUPENDER
CHECKED BY AR.AJIT
DATE 19-7-2021


PRINCIPAL ARCHITECT:
INTERSPACE ASSOCIATES
ARCHITECTS, ENGINEERS & INTERIOR DESIGNERS
MM-43,D.L.F-II,BASEMENT CITY,PHASE-II,GURGAON
(HARYANA)PHONE:-9871197770,

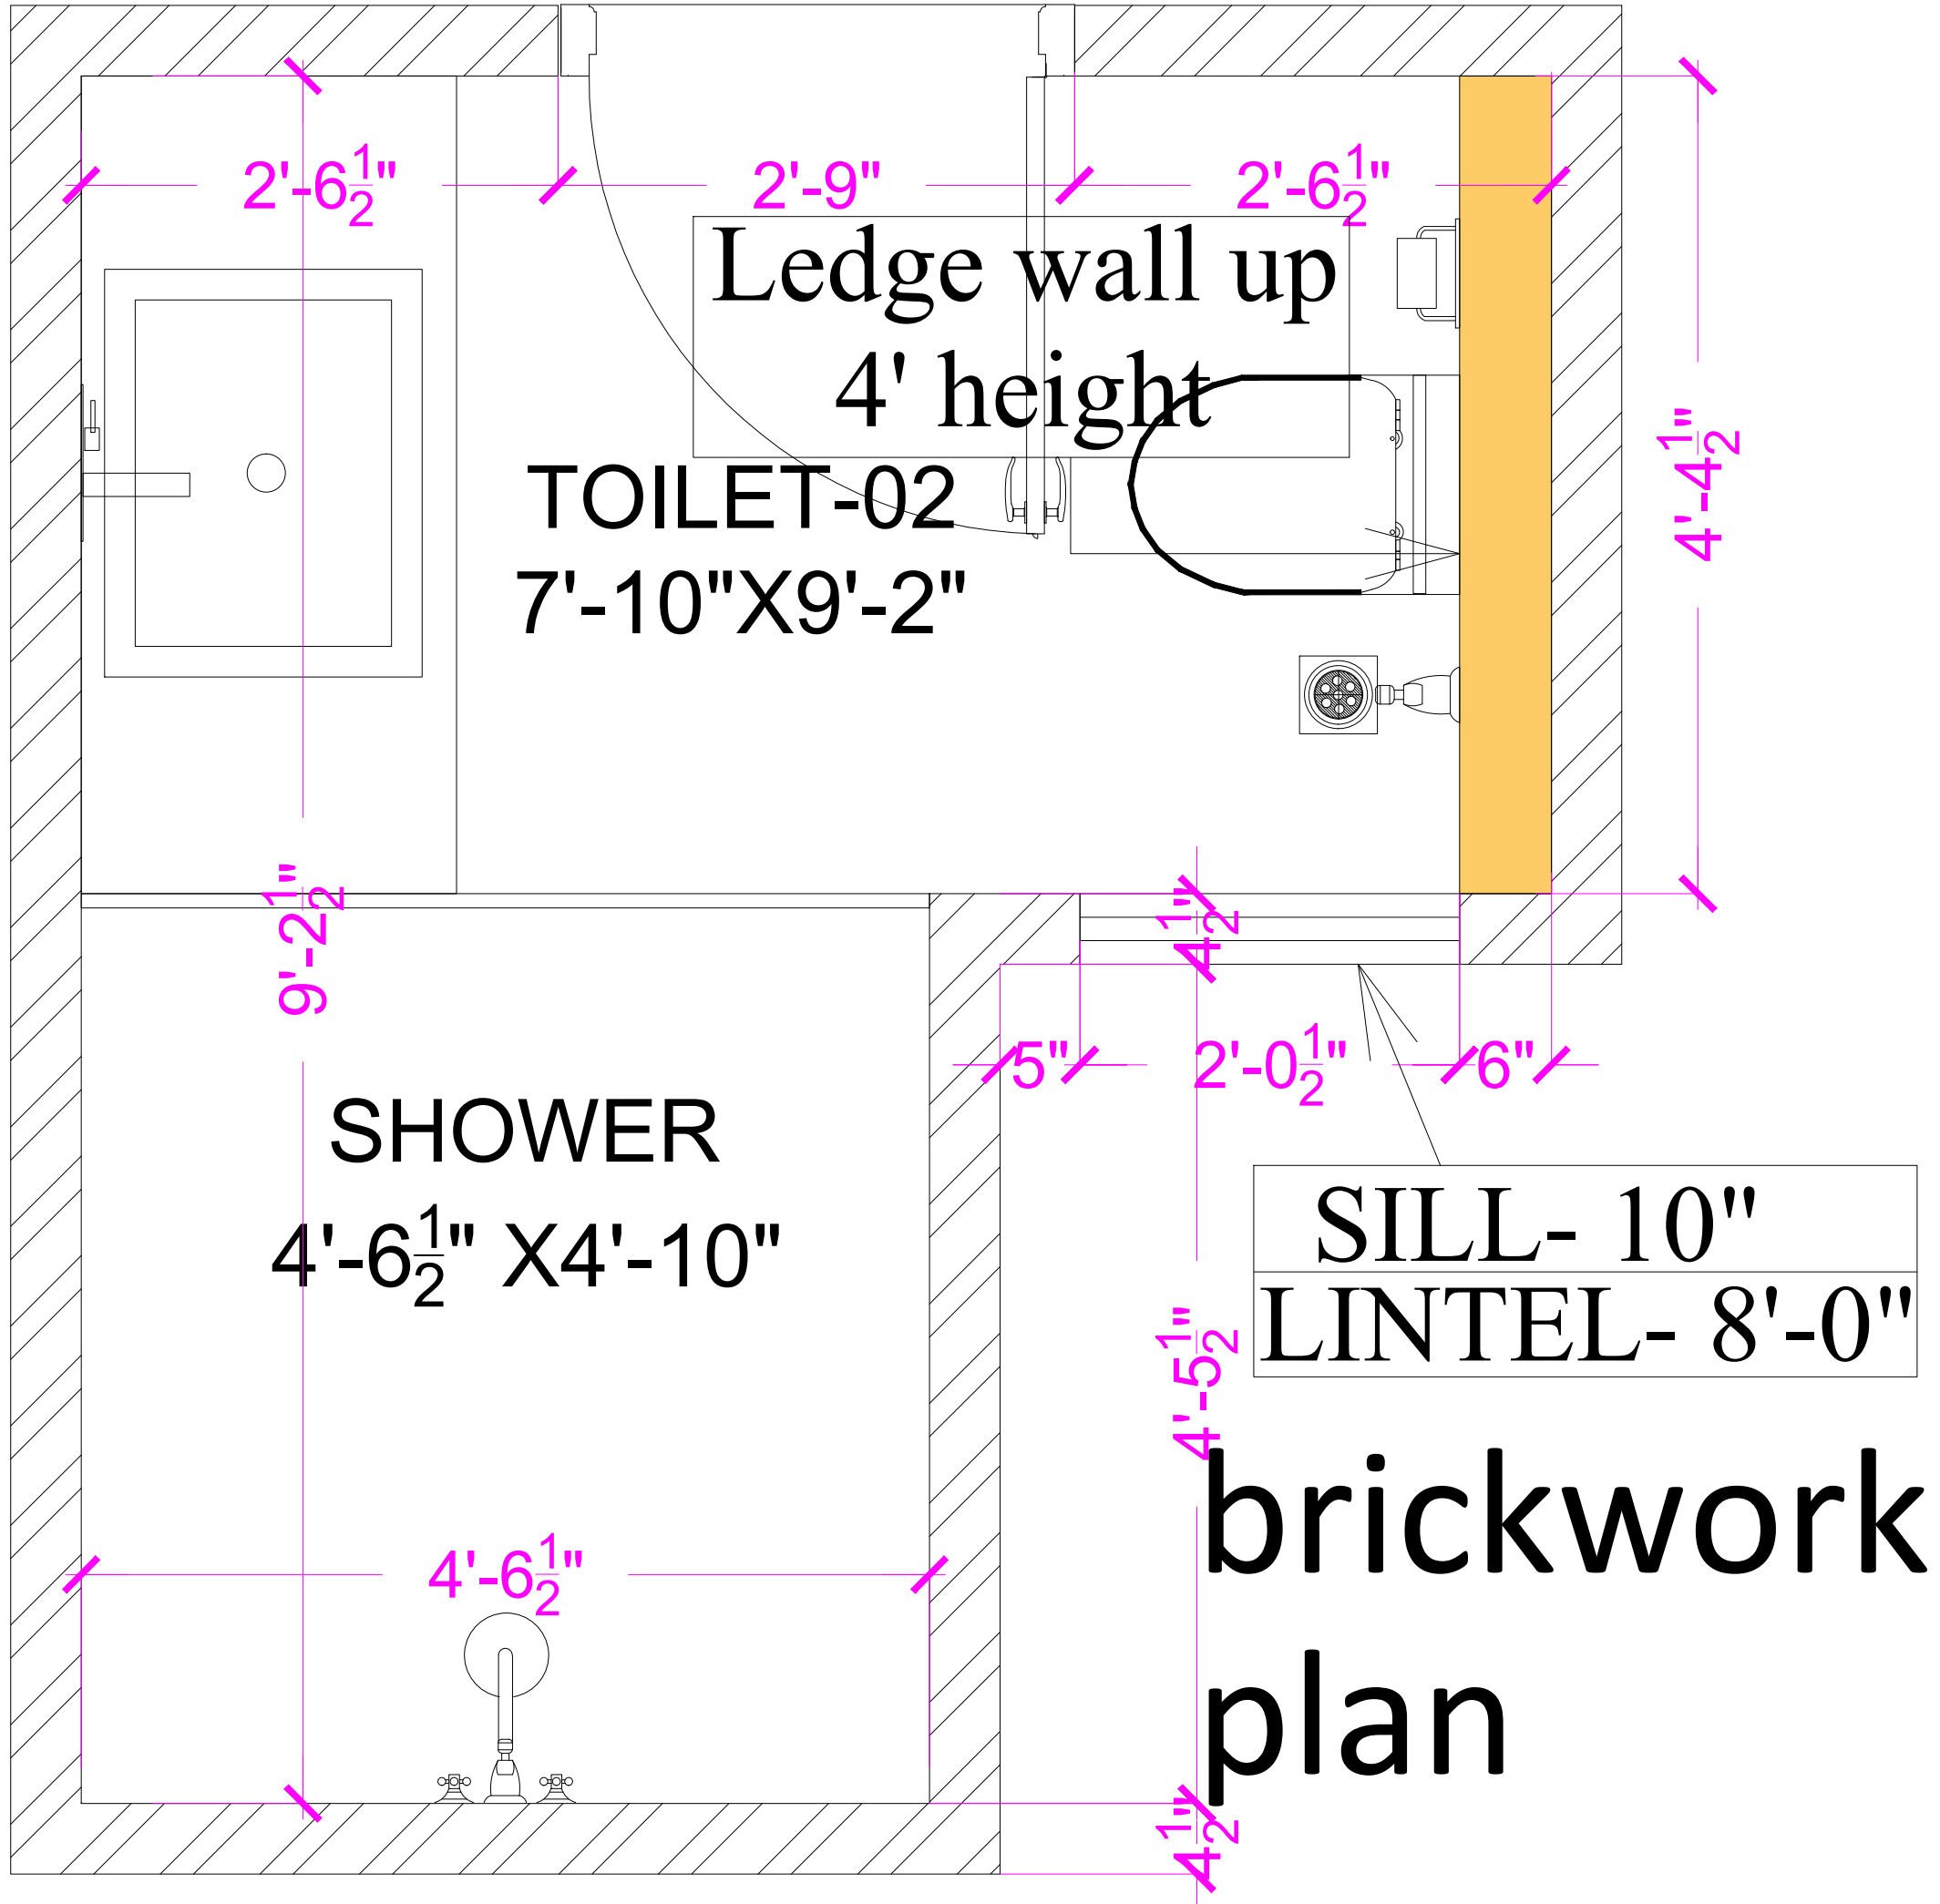

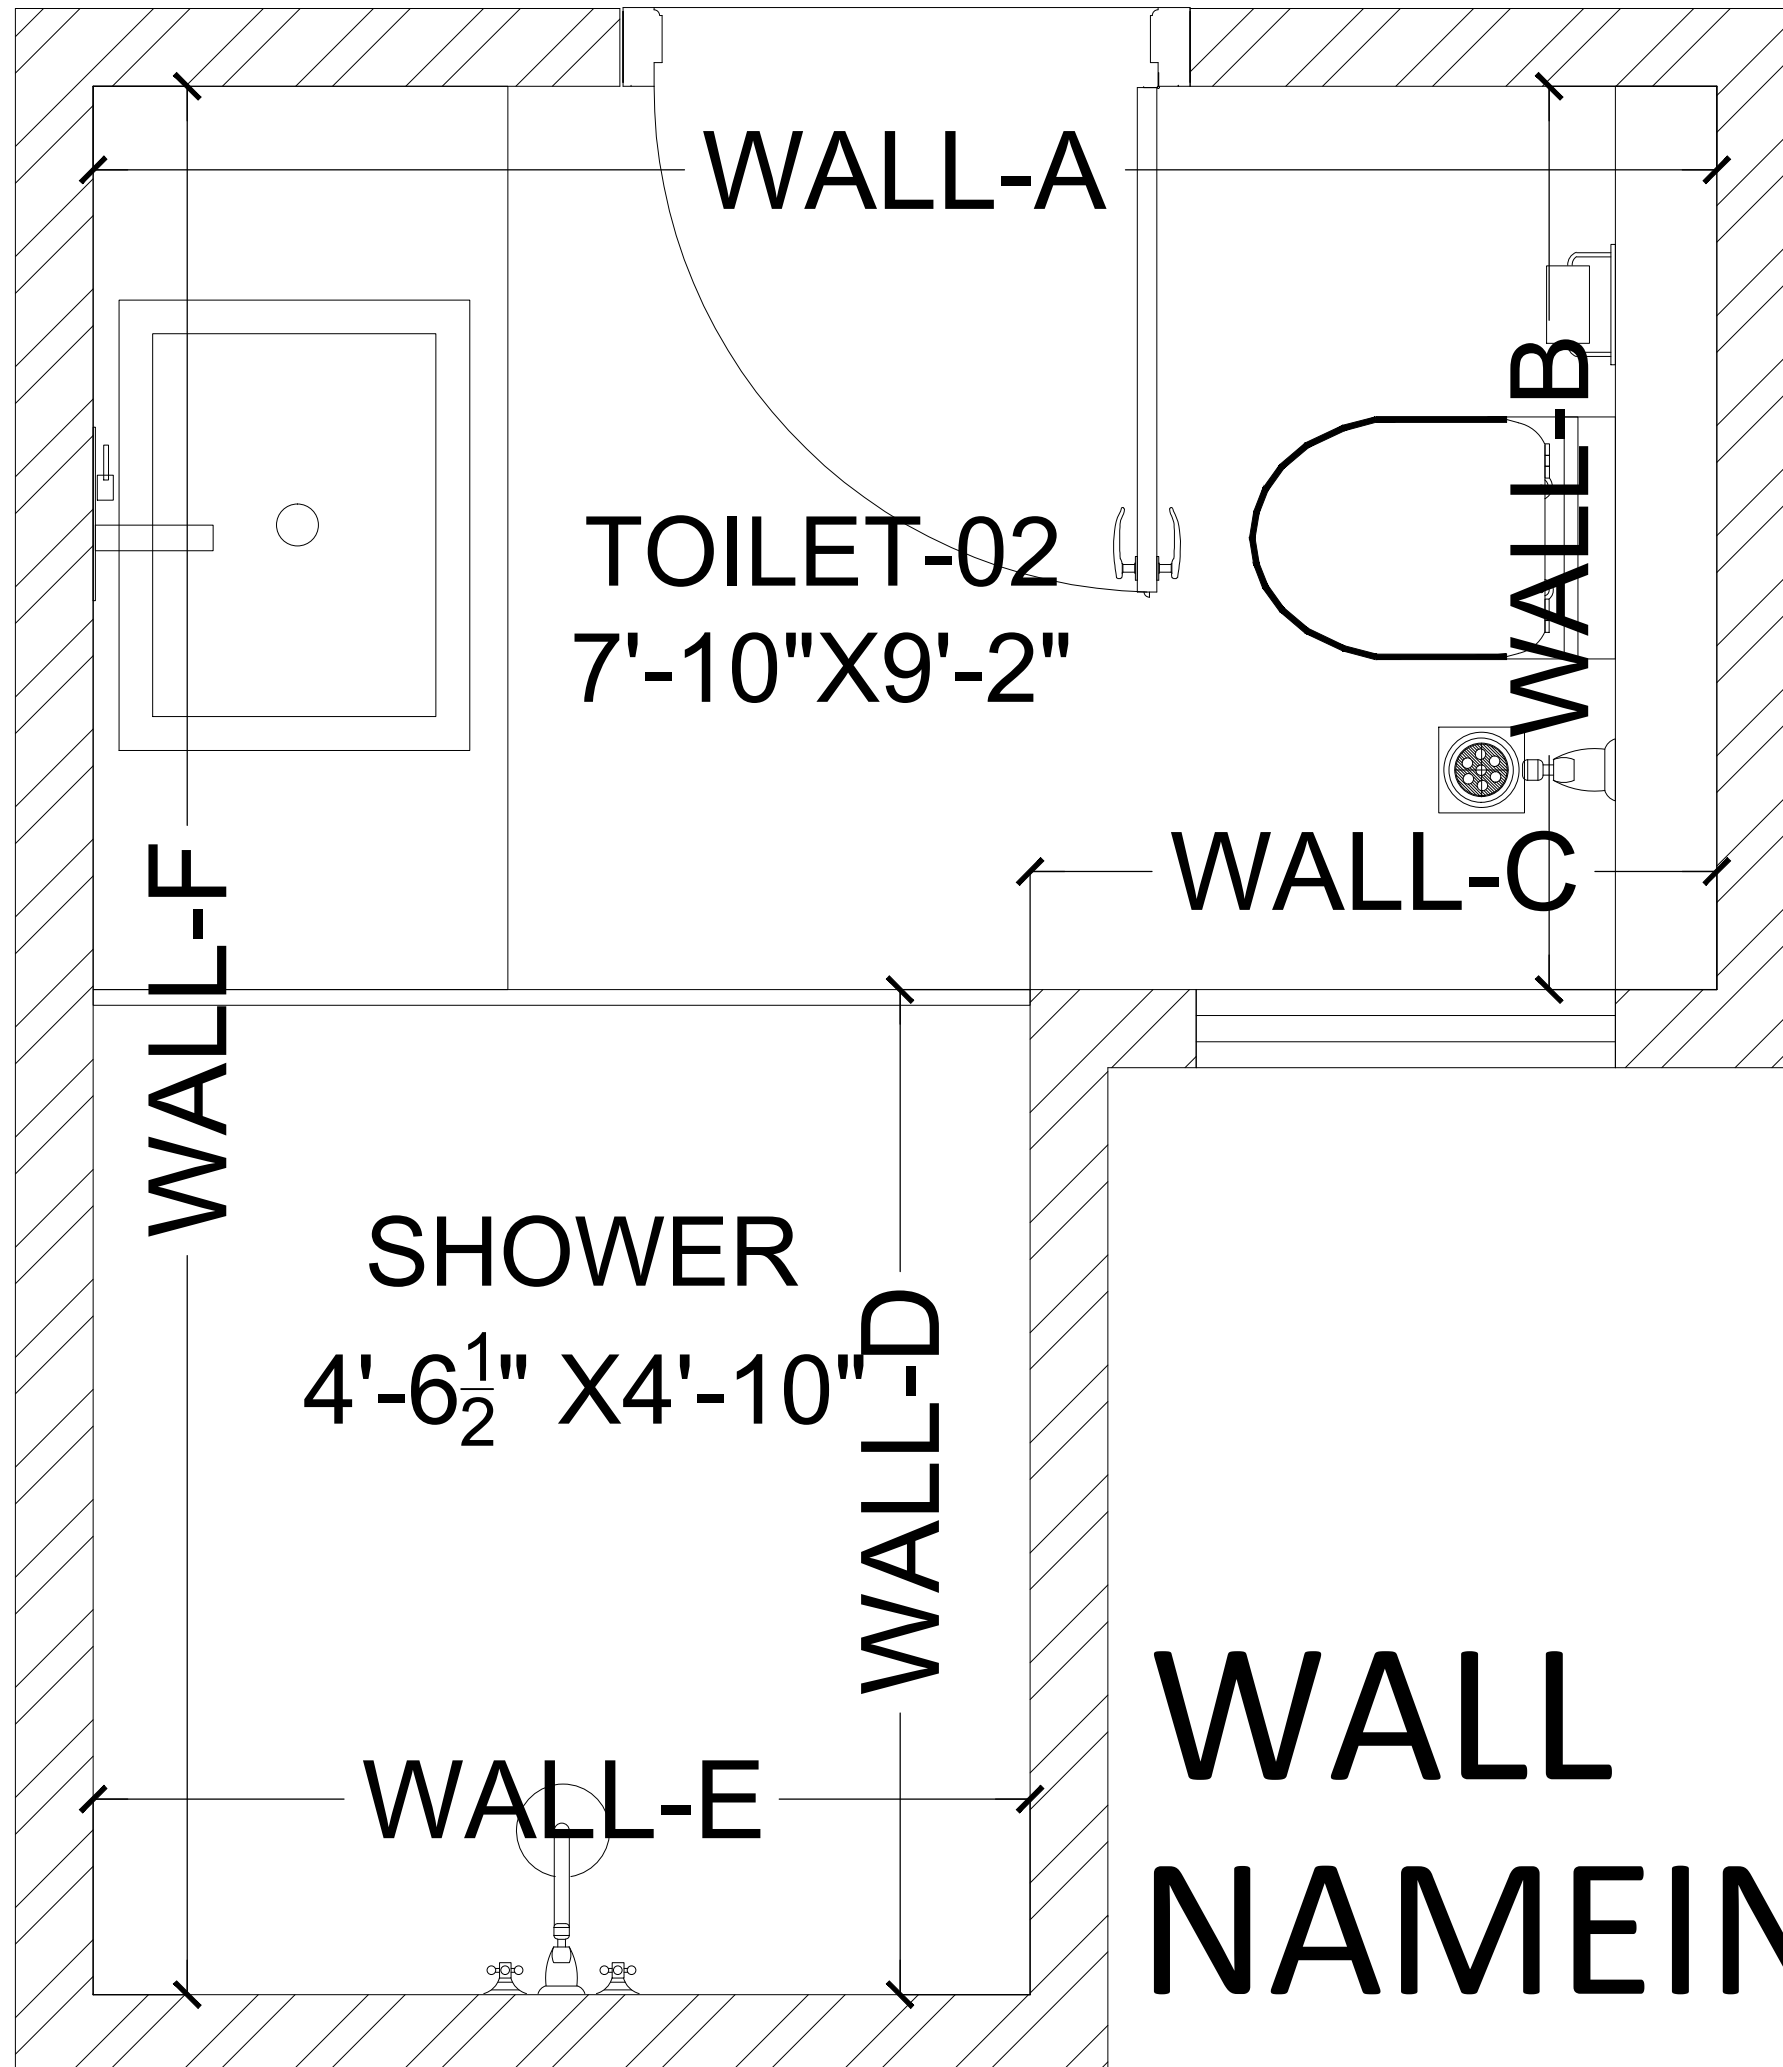

WALL NAMEING

KEY PLAN

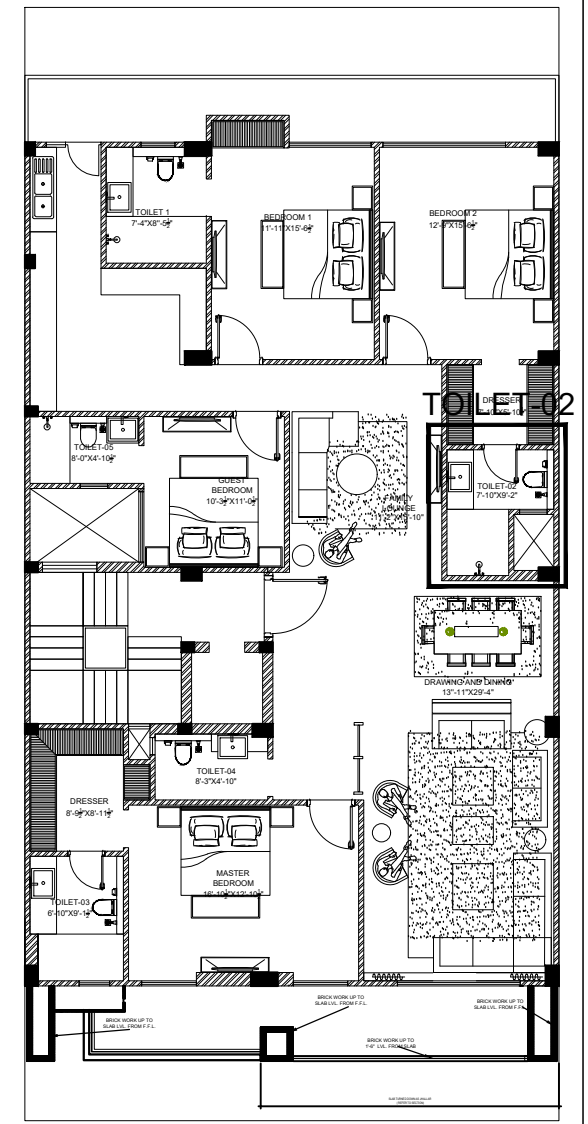


CLIENT NAME - AMANDEEP SINGH
 ADDRESS - D-125,NIRVANA,
 GURUGRAM
 ADDRESS - RESIDENCE

SHEET TITLE

TYPICAL FLOOR
 TOILET CENTER -02

DRAWN BY BHUPENDER
 CHECKED BY AR.AJIT
 DATE 19-7-2021

PRINCIPAL ARCHITECT:
INTERSPACE ASSOCIATES
 ARCHITECTS, ENGINEERS & INTERIOR DESIGNERS
 MM-43,D.L.F-II,BASEMENT CITY,PHASE-II,GURGAON
 (HARYANA)PHONE:-9871197770,

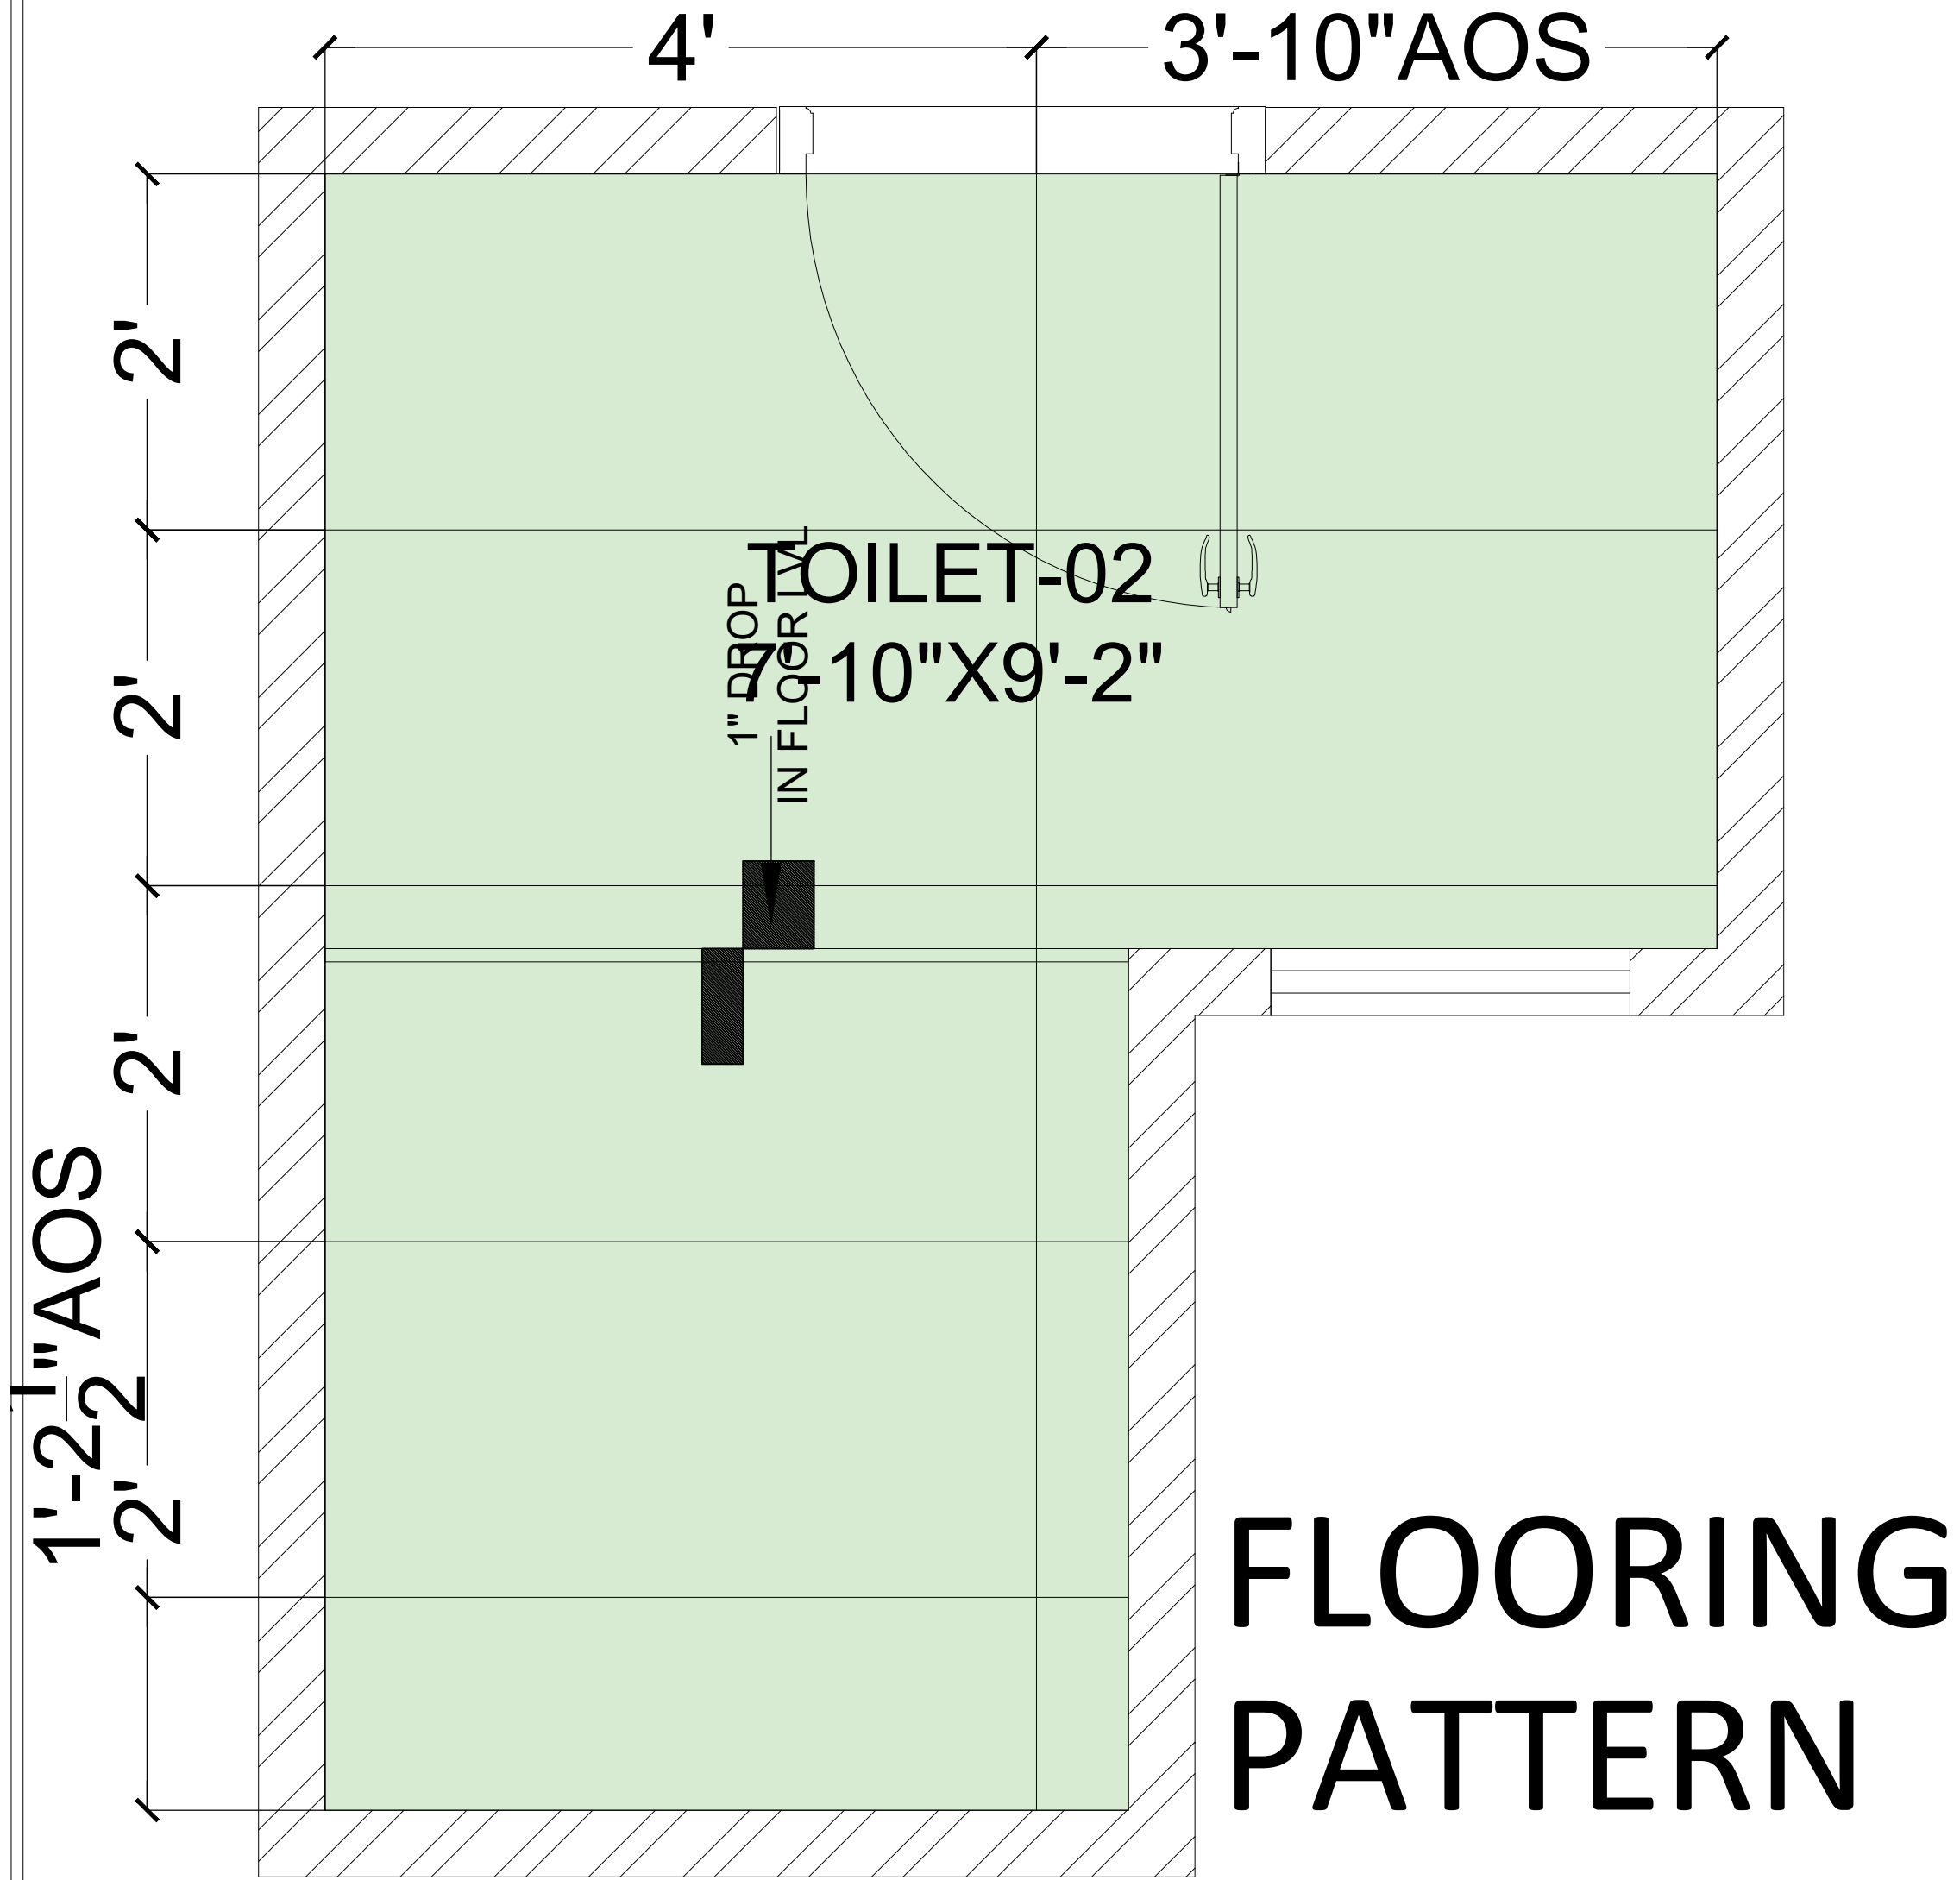

FLOORING PATTERN


KEY PLAN

CLIENT NAME - AMANDEEP SINGH
 ADDRESS - D-125,NIRVAN,
 GURUGRAM
 ADDRESS - RESIDENCE


SHEET TITLE
 TYPICAL FLOOR
 TOILET CENTER -02

DRAWN BY BHUPENDER
 CHECKED BY AR.AJIT
 DATE 19-7-2021


PRINCIPAL ARCHITECT:
INTERSPACE ASSOCIATES
 ARCHITECTS, ENGINEERS & INTERIOR DESIGNERS
 MM-43,D.L.F-II,BASEMENT CITY,PHASE-II,GURGAON
 (HARYANA)PHONE:-9871197770,

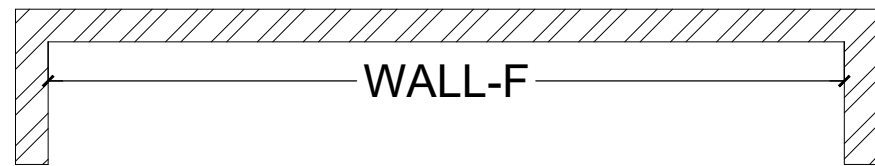


WALL-F PLAN

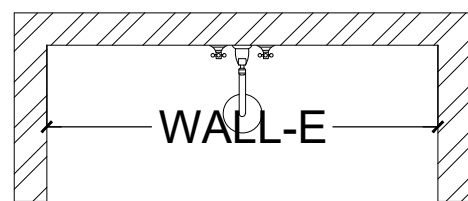


WALL-E PLAN

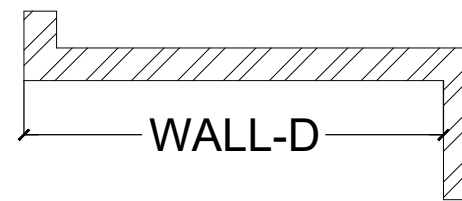


WALL-D PLAN

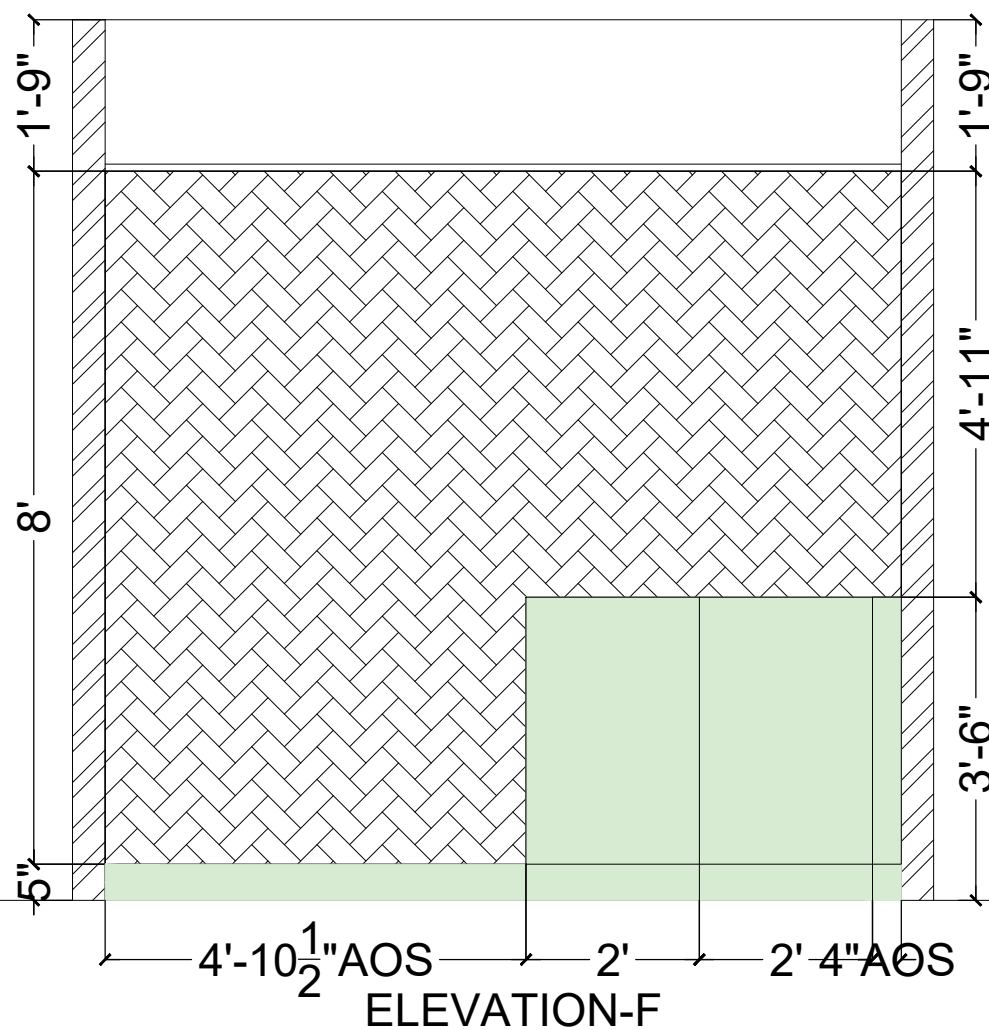

ELEVATION-F

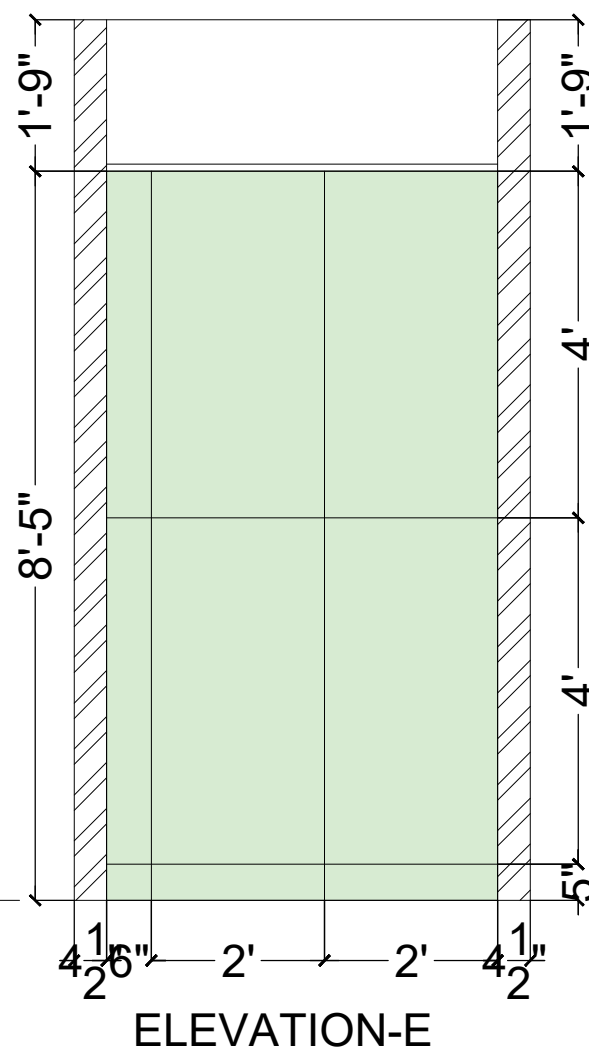


ELEVATION-E

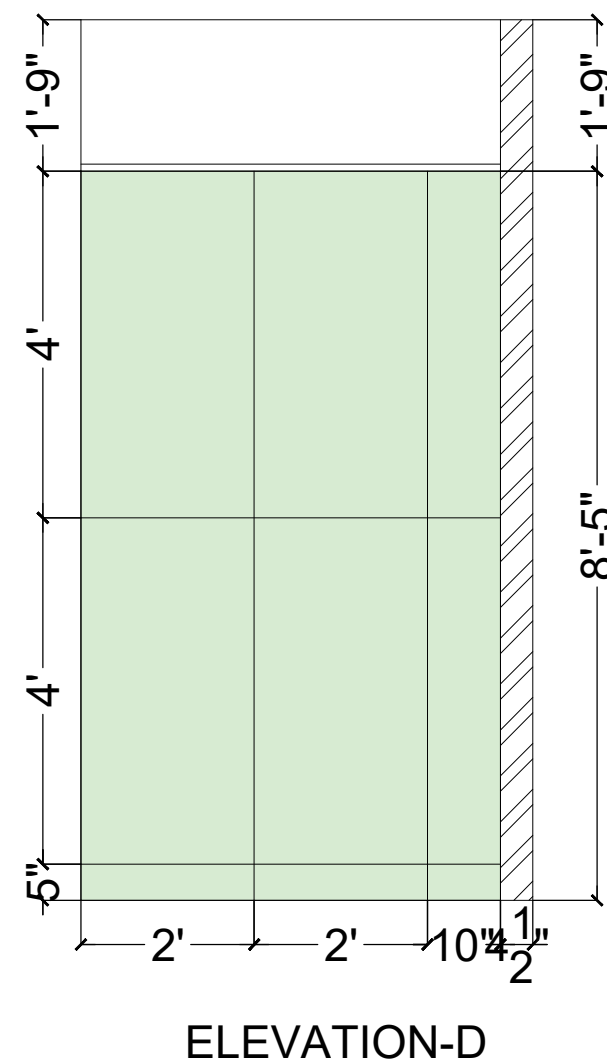

ELEVATION-D



2' X 4' TILE-01
LVL ±00

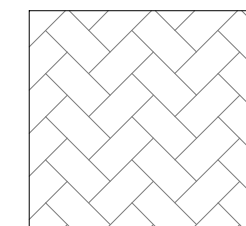

NO STONE
ONLY PLASTER
(MIRROR)
LVL-3/4"

CLIENT NAME - AMANDEEP SINGH
ADDRESS - D-125,NIRVANA,
GURUGRAM
ADDRESS - RESIDENCE

SHEET TITLE


TYPICAL FLOOR
TOILET CENTER -02

DRAWN BY BHUPENDER
CHECKED BY AR.AJIT
DATE 19-7-2021

PRINCIPAL ARCHITECT:
INTERSPACE ASSOCIATES


ARCHITECTS, ENGINEERS & INTERIOR DESIGNERS
MM-43,D.L.F-II,BASEMENT CITY,PHASE-II,GURGAON
(HARYANA)PHONE:-9871197770,

TOILET -02 WALL ELEVATION-D,E,F

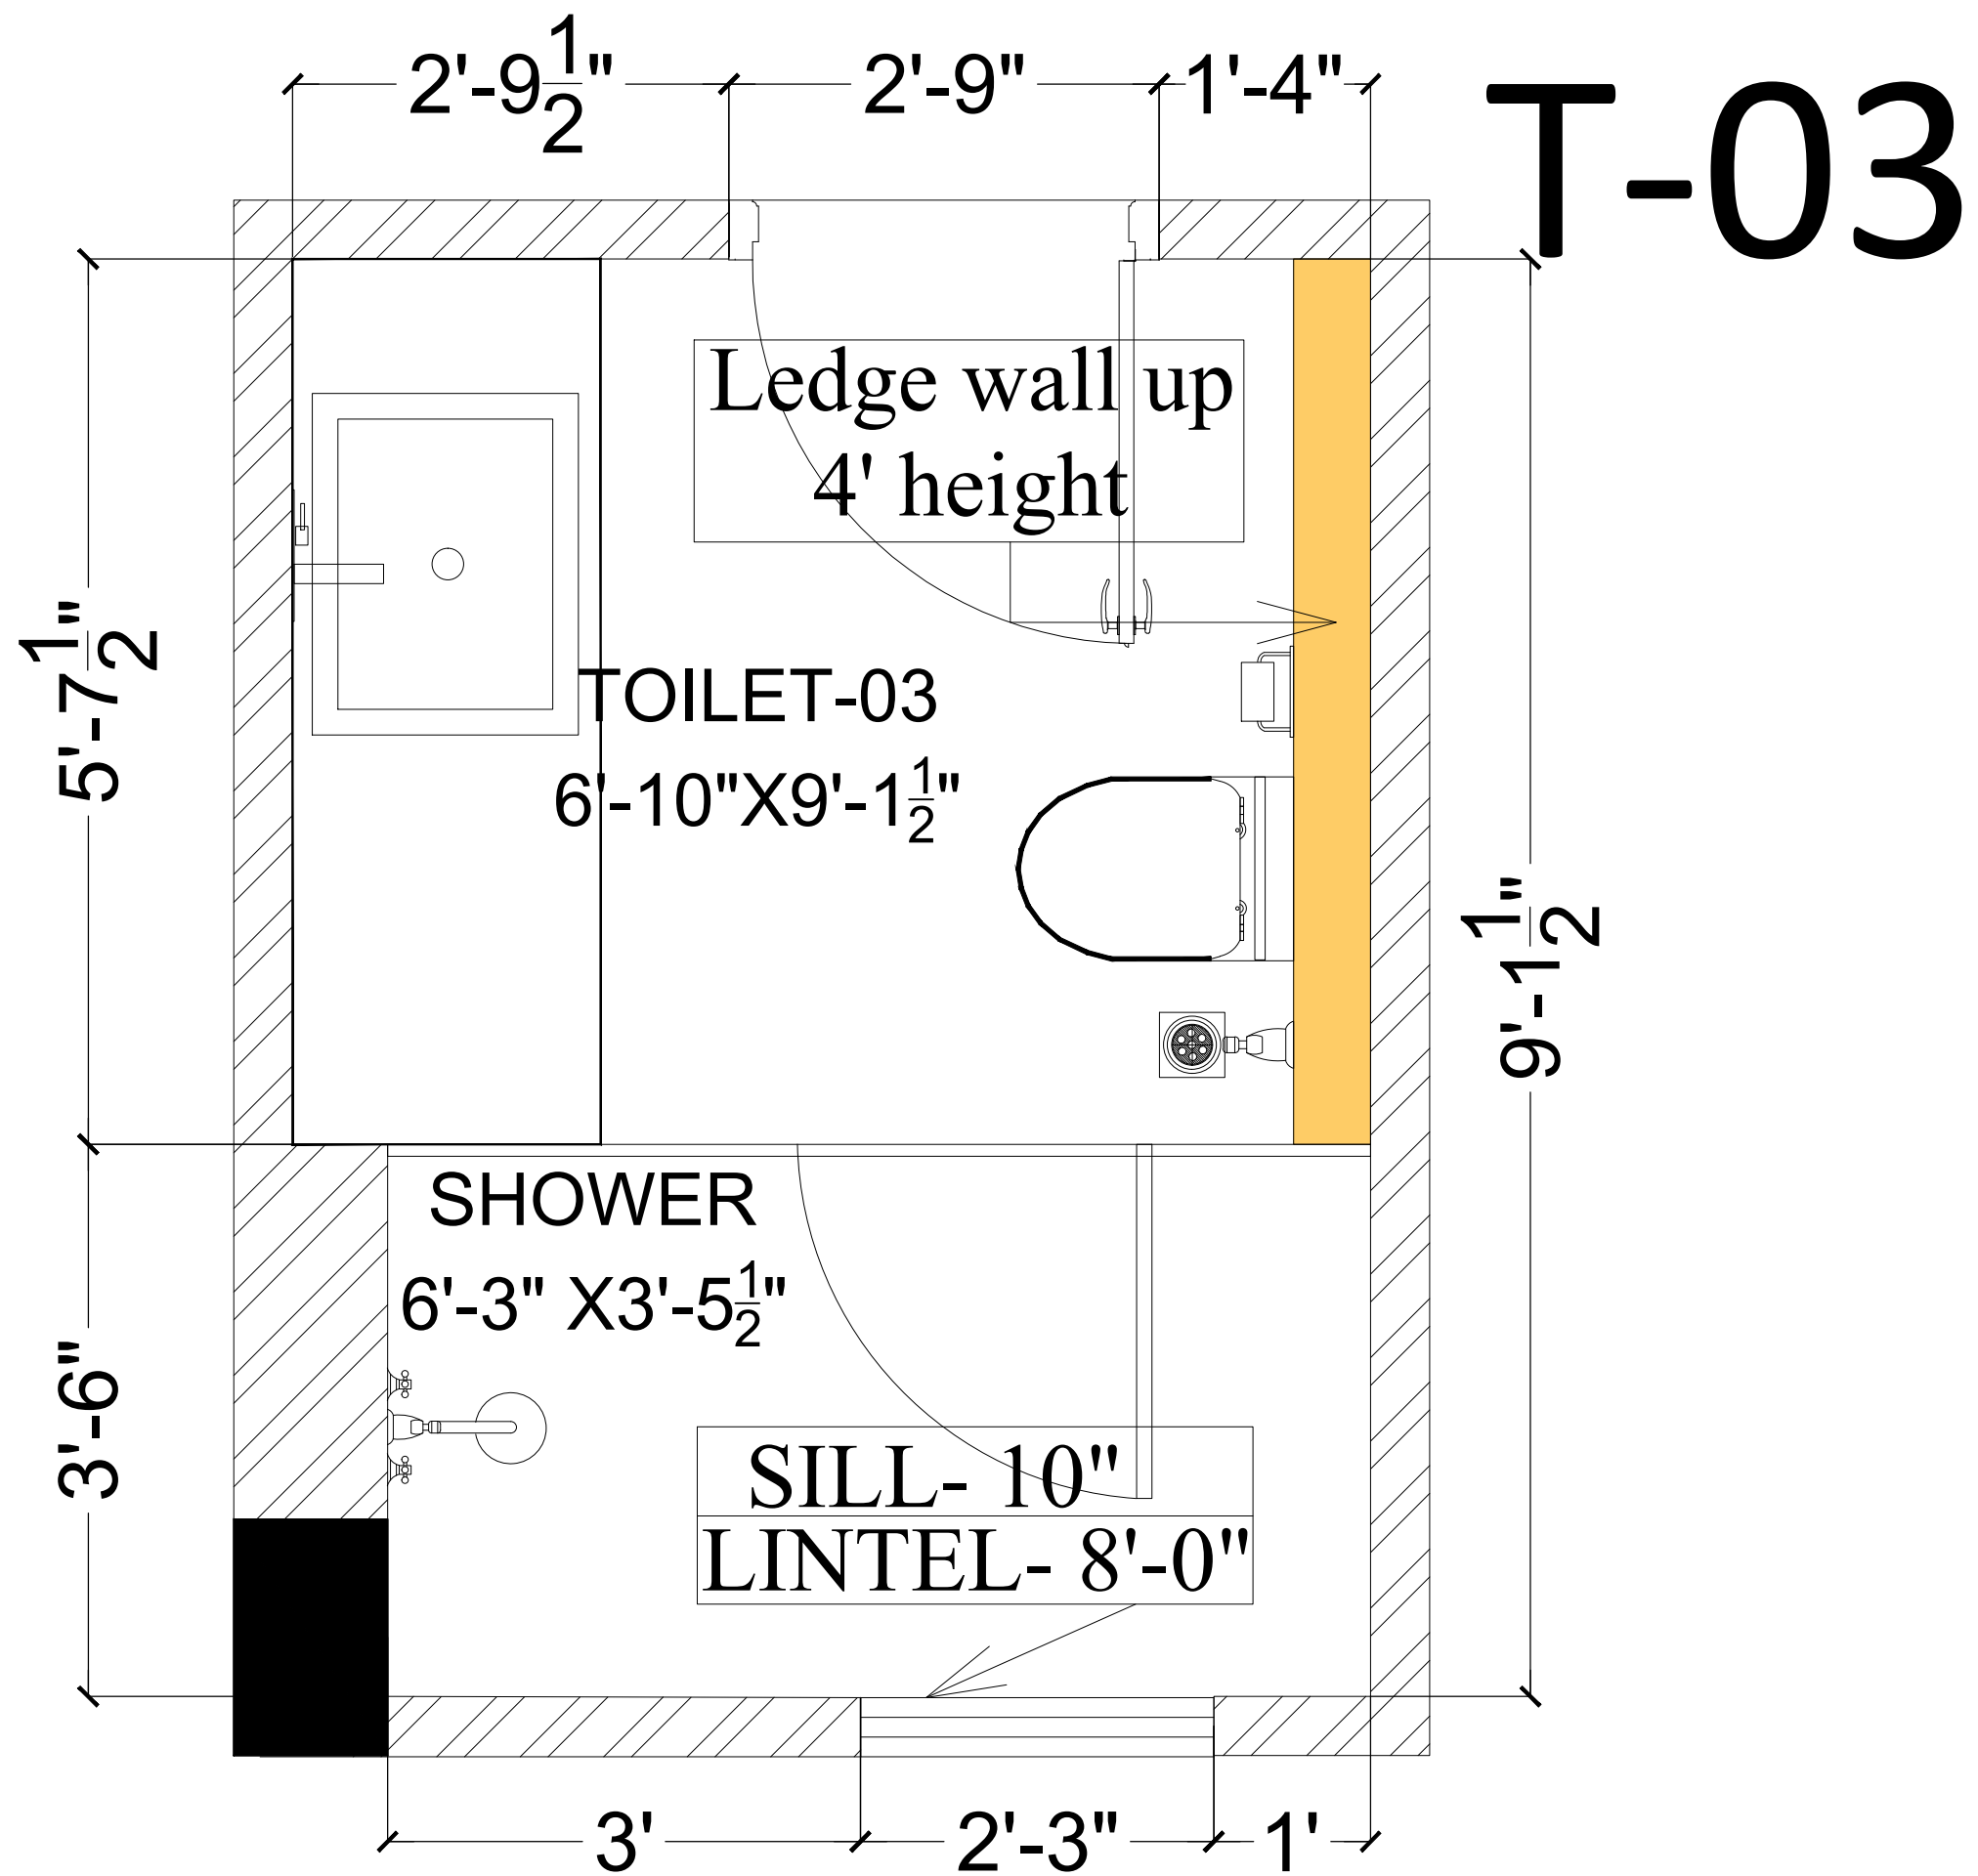

T-03

BRICKWORK PLAN

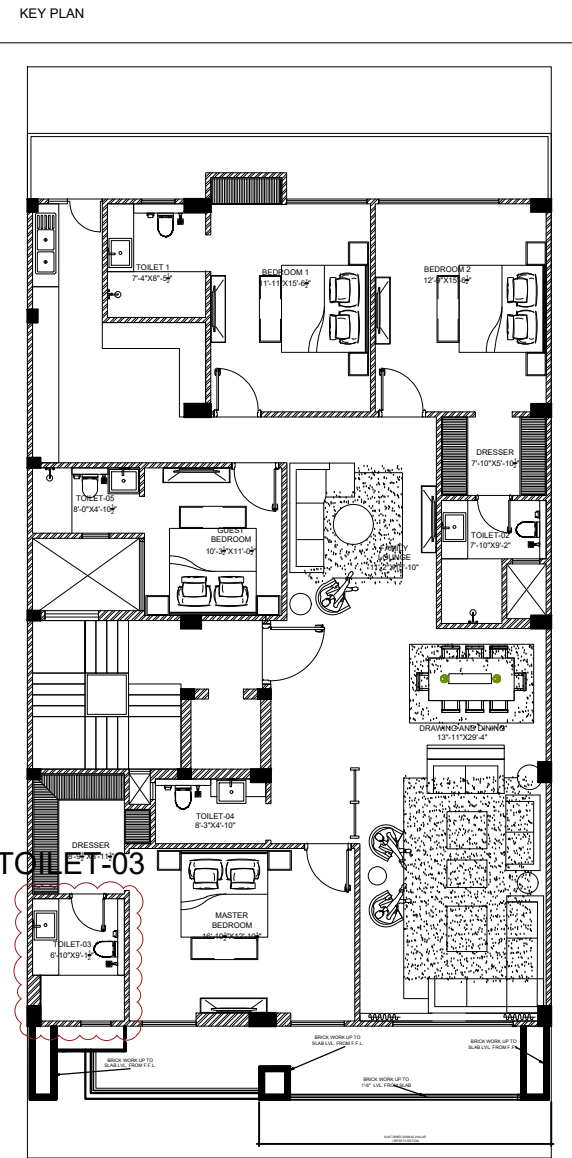

CLIENT NAME - AMANDEEP SINGH
 ADDRESS - D-125,NIRVANA,
 GURUGRAM
 ADDRESS - RESIDENCE


SHEET TITLE

TYPICAL FLOOR
 TOILET CENTER -03

DRAWN BY BHUPENDER
 CHECKED BY AR.AJIT
 DATE 19-7-2021

PRINCIPAL ARCHITECT:
INTERSPACE ASSOCIATES
 ARCHITECTS, ENGINEERS & INTERIOR DESIGNERS
 MM-43,D.L.F.-II,BASEMENT CITY,PHASE-II,GURGAON
 (HARYANA)PHONE:-9871197770,


T-03

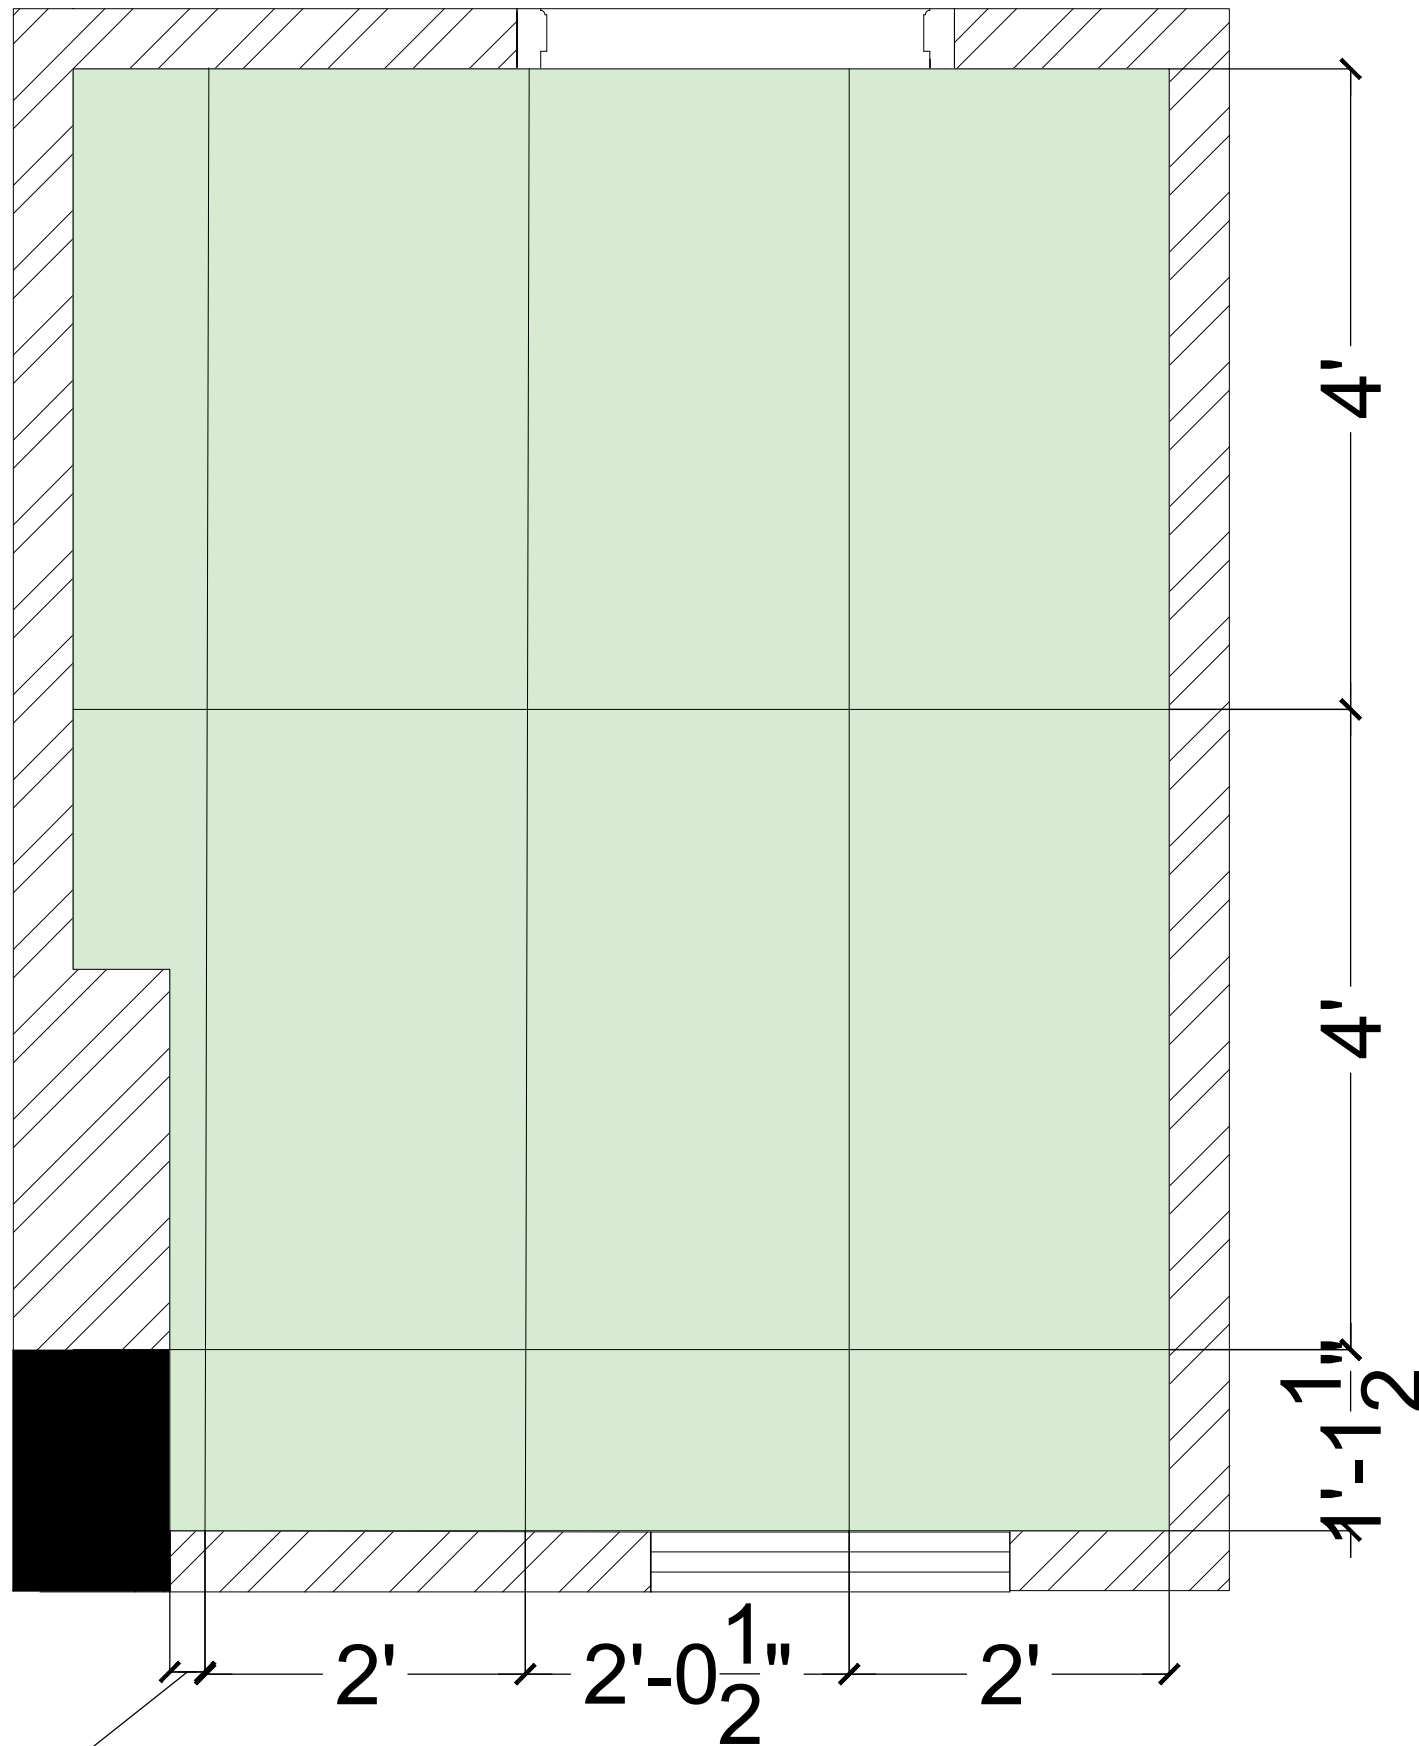

2 1/2" AOS

FLOORING PATTERN

KEY PLAN

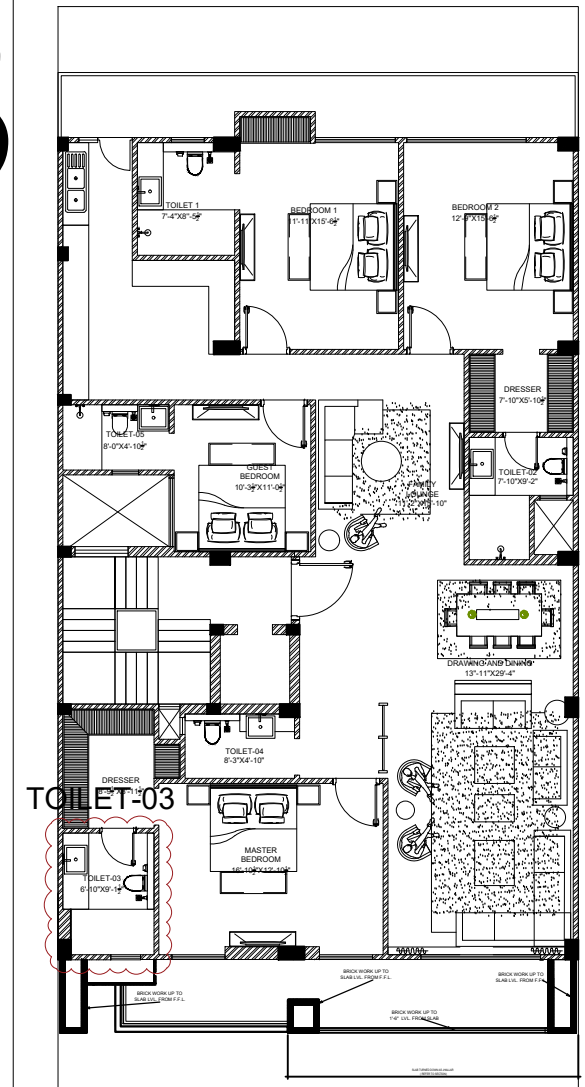

CLIENT NAME - AMANDEEP SINGH
ADDRESS - D-125,NIRVANA,
GURUGRAM
ADDRESS - RESIDENCE

SHEET TITLE


TYPICAL FLOOR
TOILET CENTER -03

DRAWN BY BHUPENDER
CHECKED BY AR.AJIT
DATE 19-7-2021


PRINCIPAL ARCHITECT:
INTERSPACE ASSOCIATES
ARCHITECTS, ENGINEERS & INTERIOR DESIGNERS
MM-43,D.L.F-II,BASEMENT CITY,PHASE-II,GURGAON
(HARYANA)PHONE:-9871197770,



WALL-A PLAN

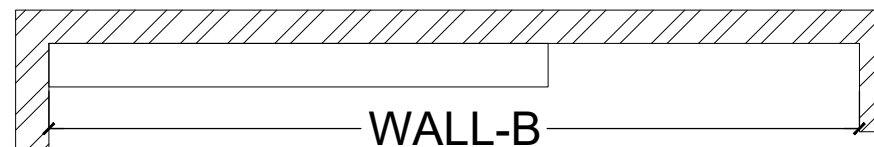


WALL-B PLAN

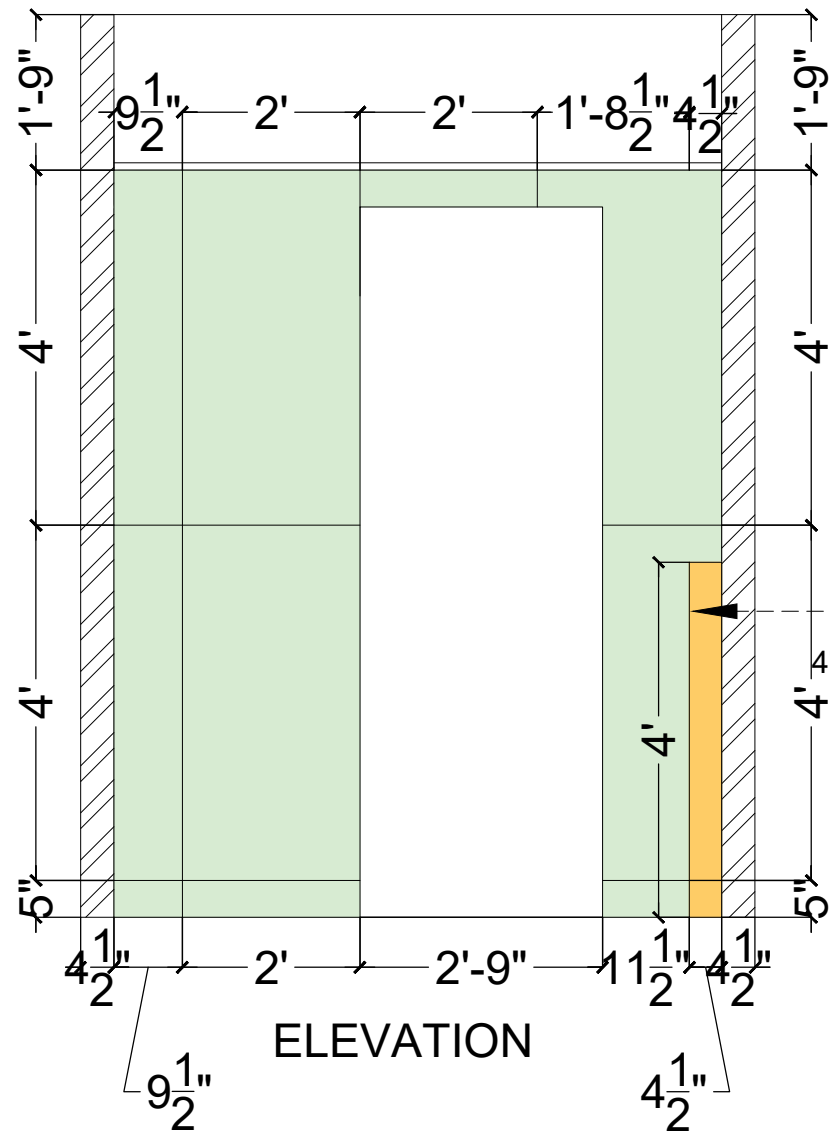


ELEVATION

4' HIGH LEDGE WALL


4' HIGH LEDGE WALL

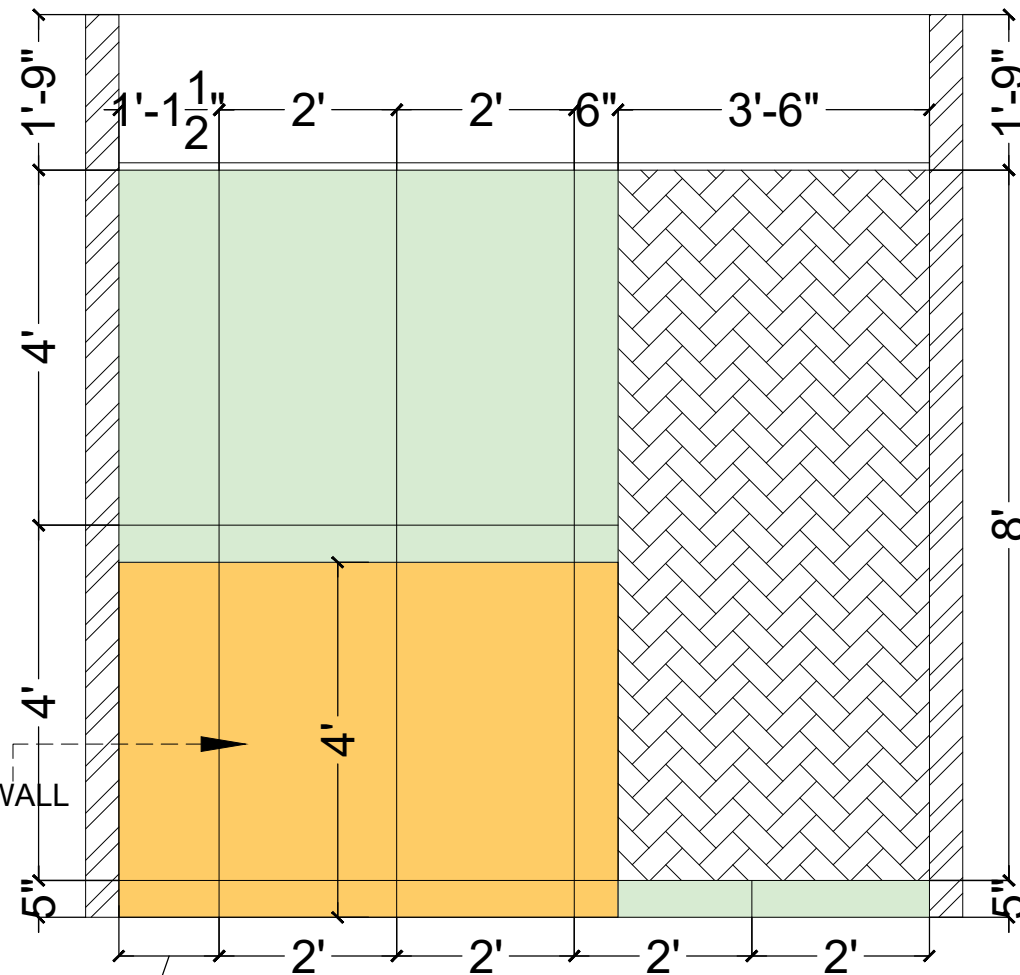


ELEVATION

 

2' X 4' TILE-01
LVL ±00

 

2' X 4' TILE-01
LVL ±4.5"

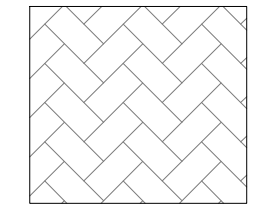

NO STONE
ONLY PLASTER
(MIRROR)
LVL-3/4"

CLIENT NAME - AMANDEEP SINGH

ADDRESS - D-125,NIRVANA,
GURUGRAM

ADDRESS - RESIDENCE

SHEET TITLE

TYPICAL FLOOR
TOILET CENTER -03

DRAWN BY BHUPENDER


CHECKED BY AR.AJIT

DATE 19-7-2021


PRINCIPAL ARCHITECT:
INTERSPACE ASSOCIATES

ARCHITECTS, ENGINEERS & INTERIOR DESIGNERS
MM-43,D.L.F-II,BASEMENT CITY,PHASE-II,GURGAON
(HARYANA)PHONE:-9871197770,


TOILET -03 WALL ELEVATION-A,B

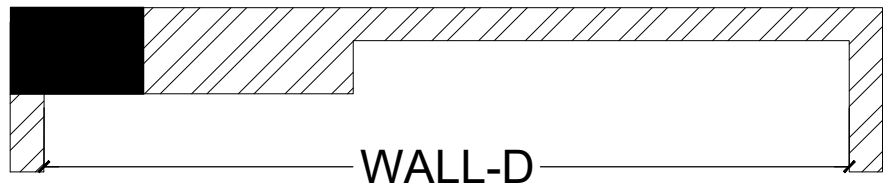


WALL-D PLAN

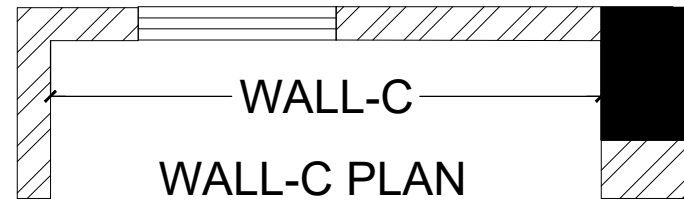


WALL-C PLAN

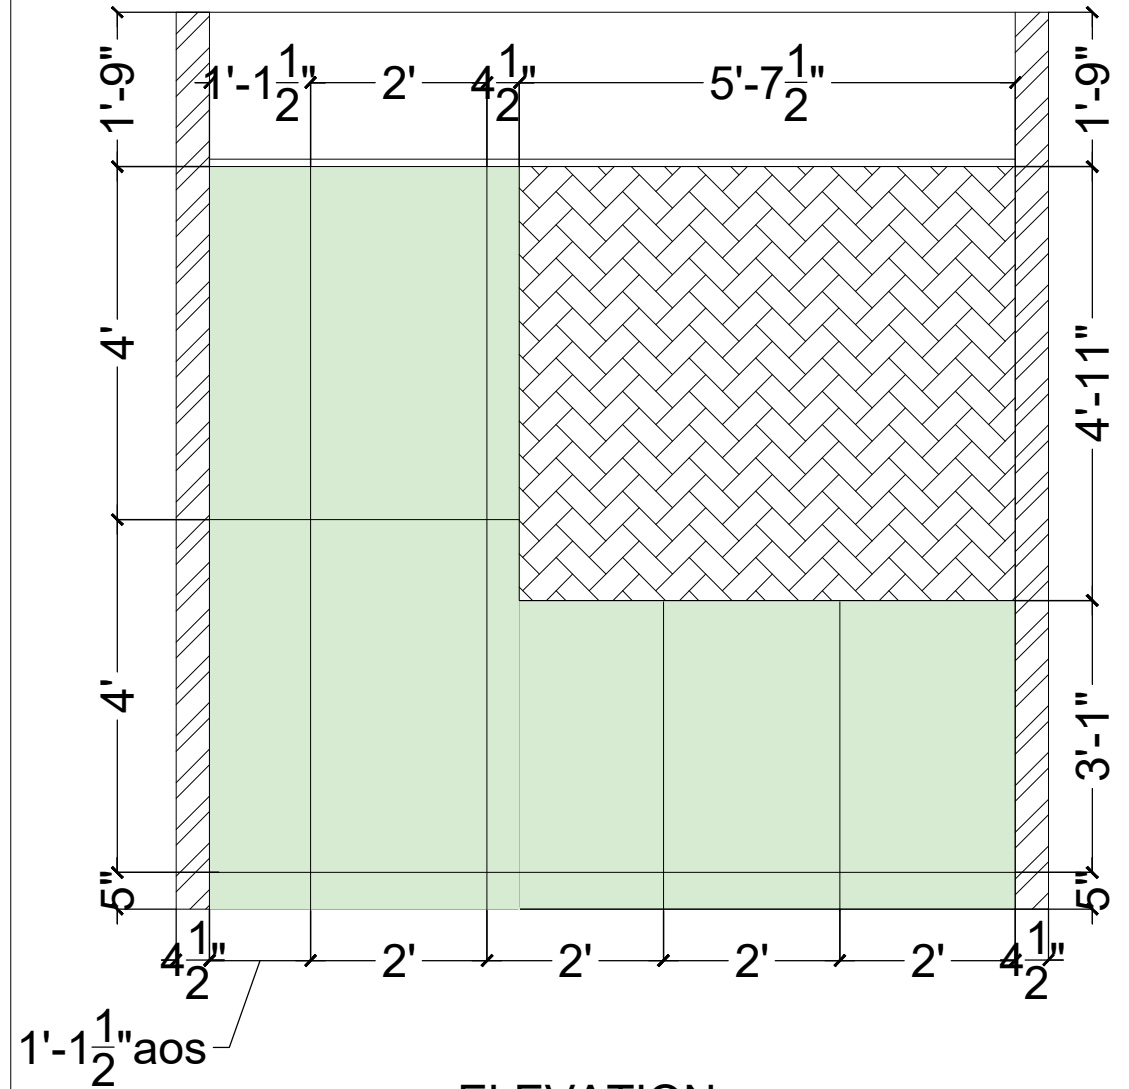


ELEVATION

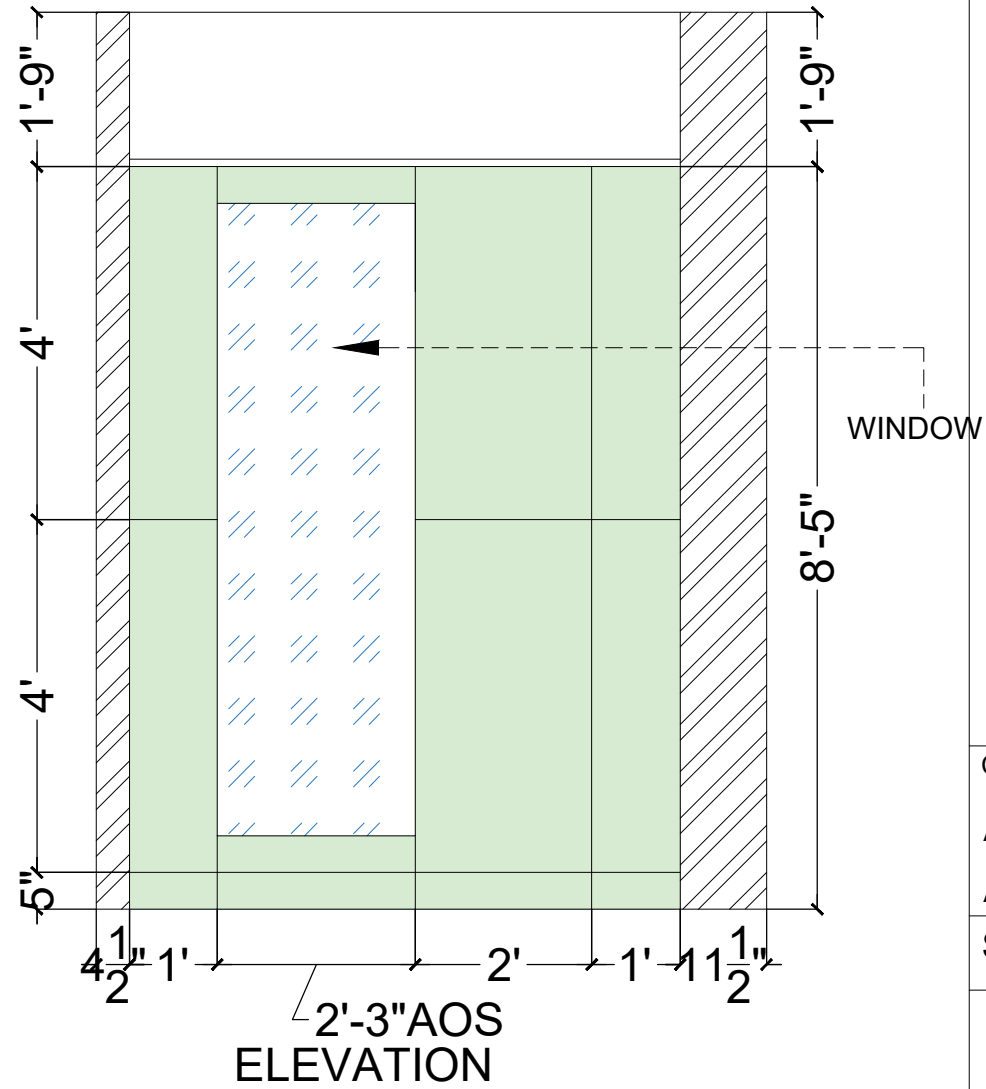


2'-3" AOS ELEVATION

 

2' X 4' TILE-01
LVL ±00

 

2' X 4' TILE-01
LVL ±4.5"

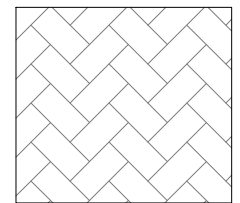

NO STONE
ONLY PLASTER
(MIRROR)
LVL -3/4"

CLIENT NAME - AMANDEEP SINGH

ADDRESS - D-125, NIRVANA,
GURUGRAM
RESIDENCE

SHEET TITLE

TYPICAL FLOOR
TOILET CENTER -03

DRAWN BY BHUPENDER

CHECKED BY AR.AJIT

DATE 19-7-2021

PRINCIPAL ARCHITECT:
INTERSPACE ASSOCIATES



ARCHITECTS, ENGINEERS & INTERIOR DESIGNERS
MM-43, D.L.F.-II, BASEMENT CITY, PHASE-II, GURGAON
(HARYANA) PHONE:-9871197770,

TOILET -03 WALL ELEVATION-C,D

T-04

SILL- 3'-6"
LINTEL- 8'-0"

Ledge wall up full height

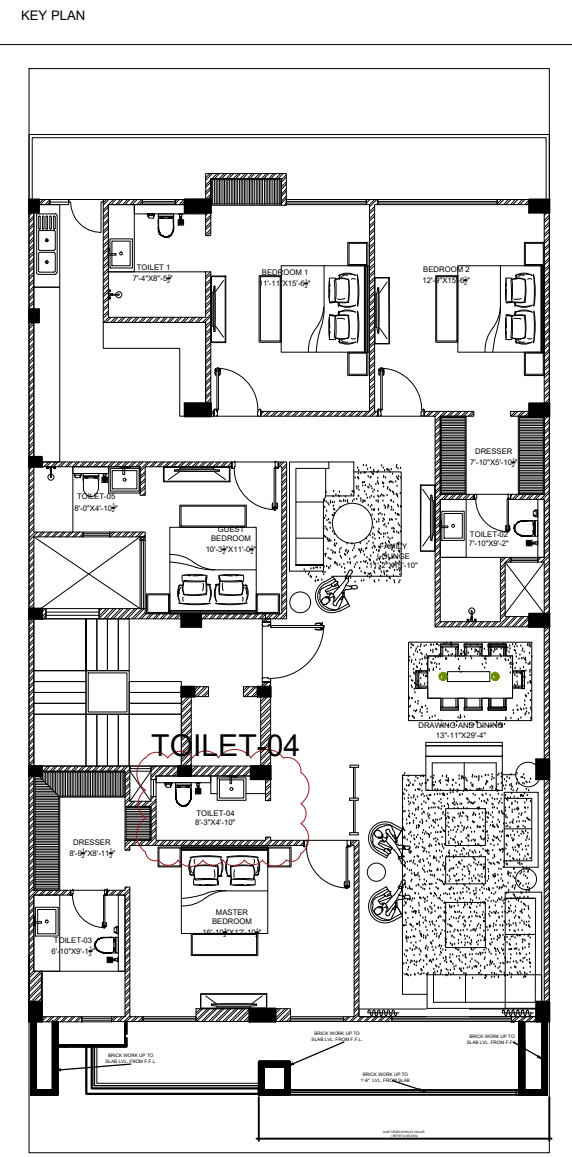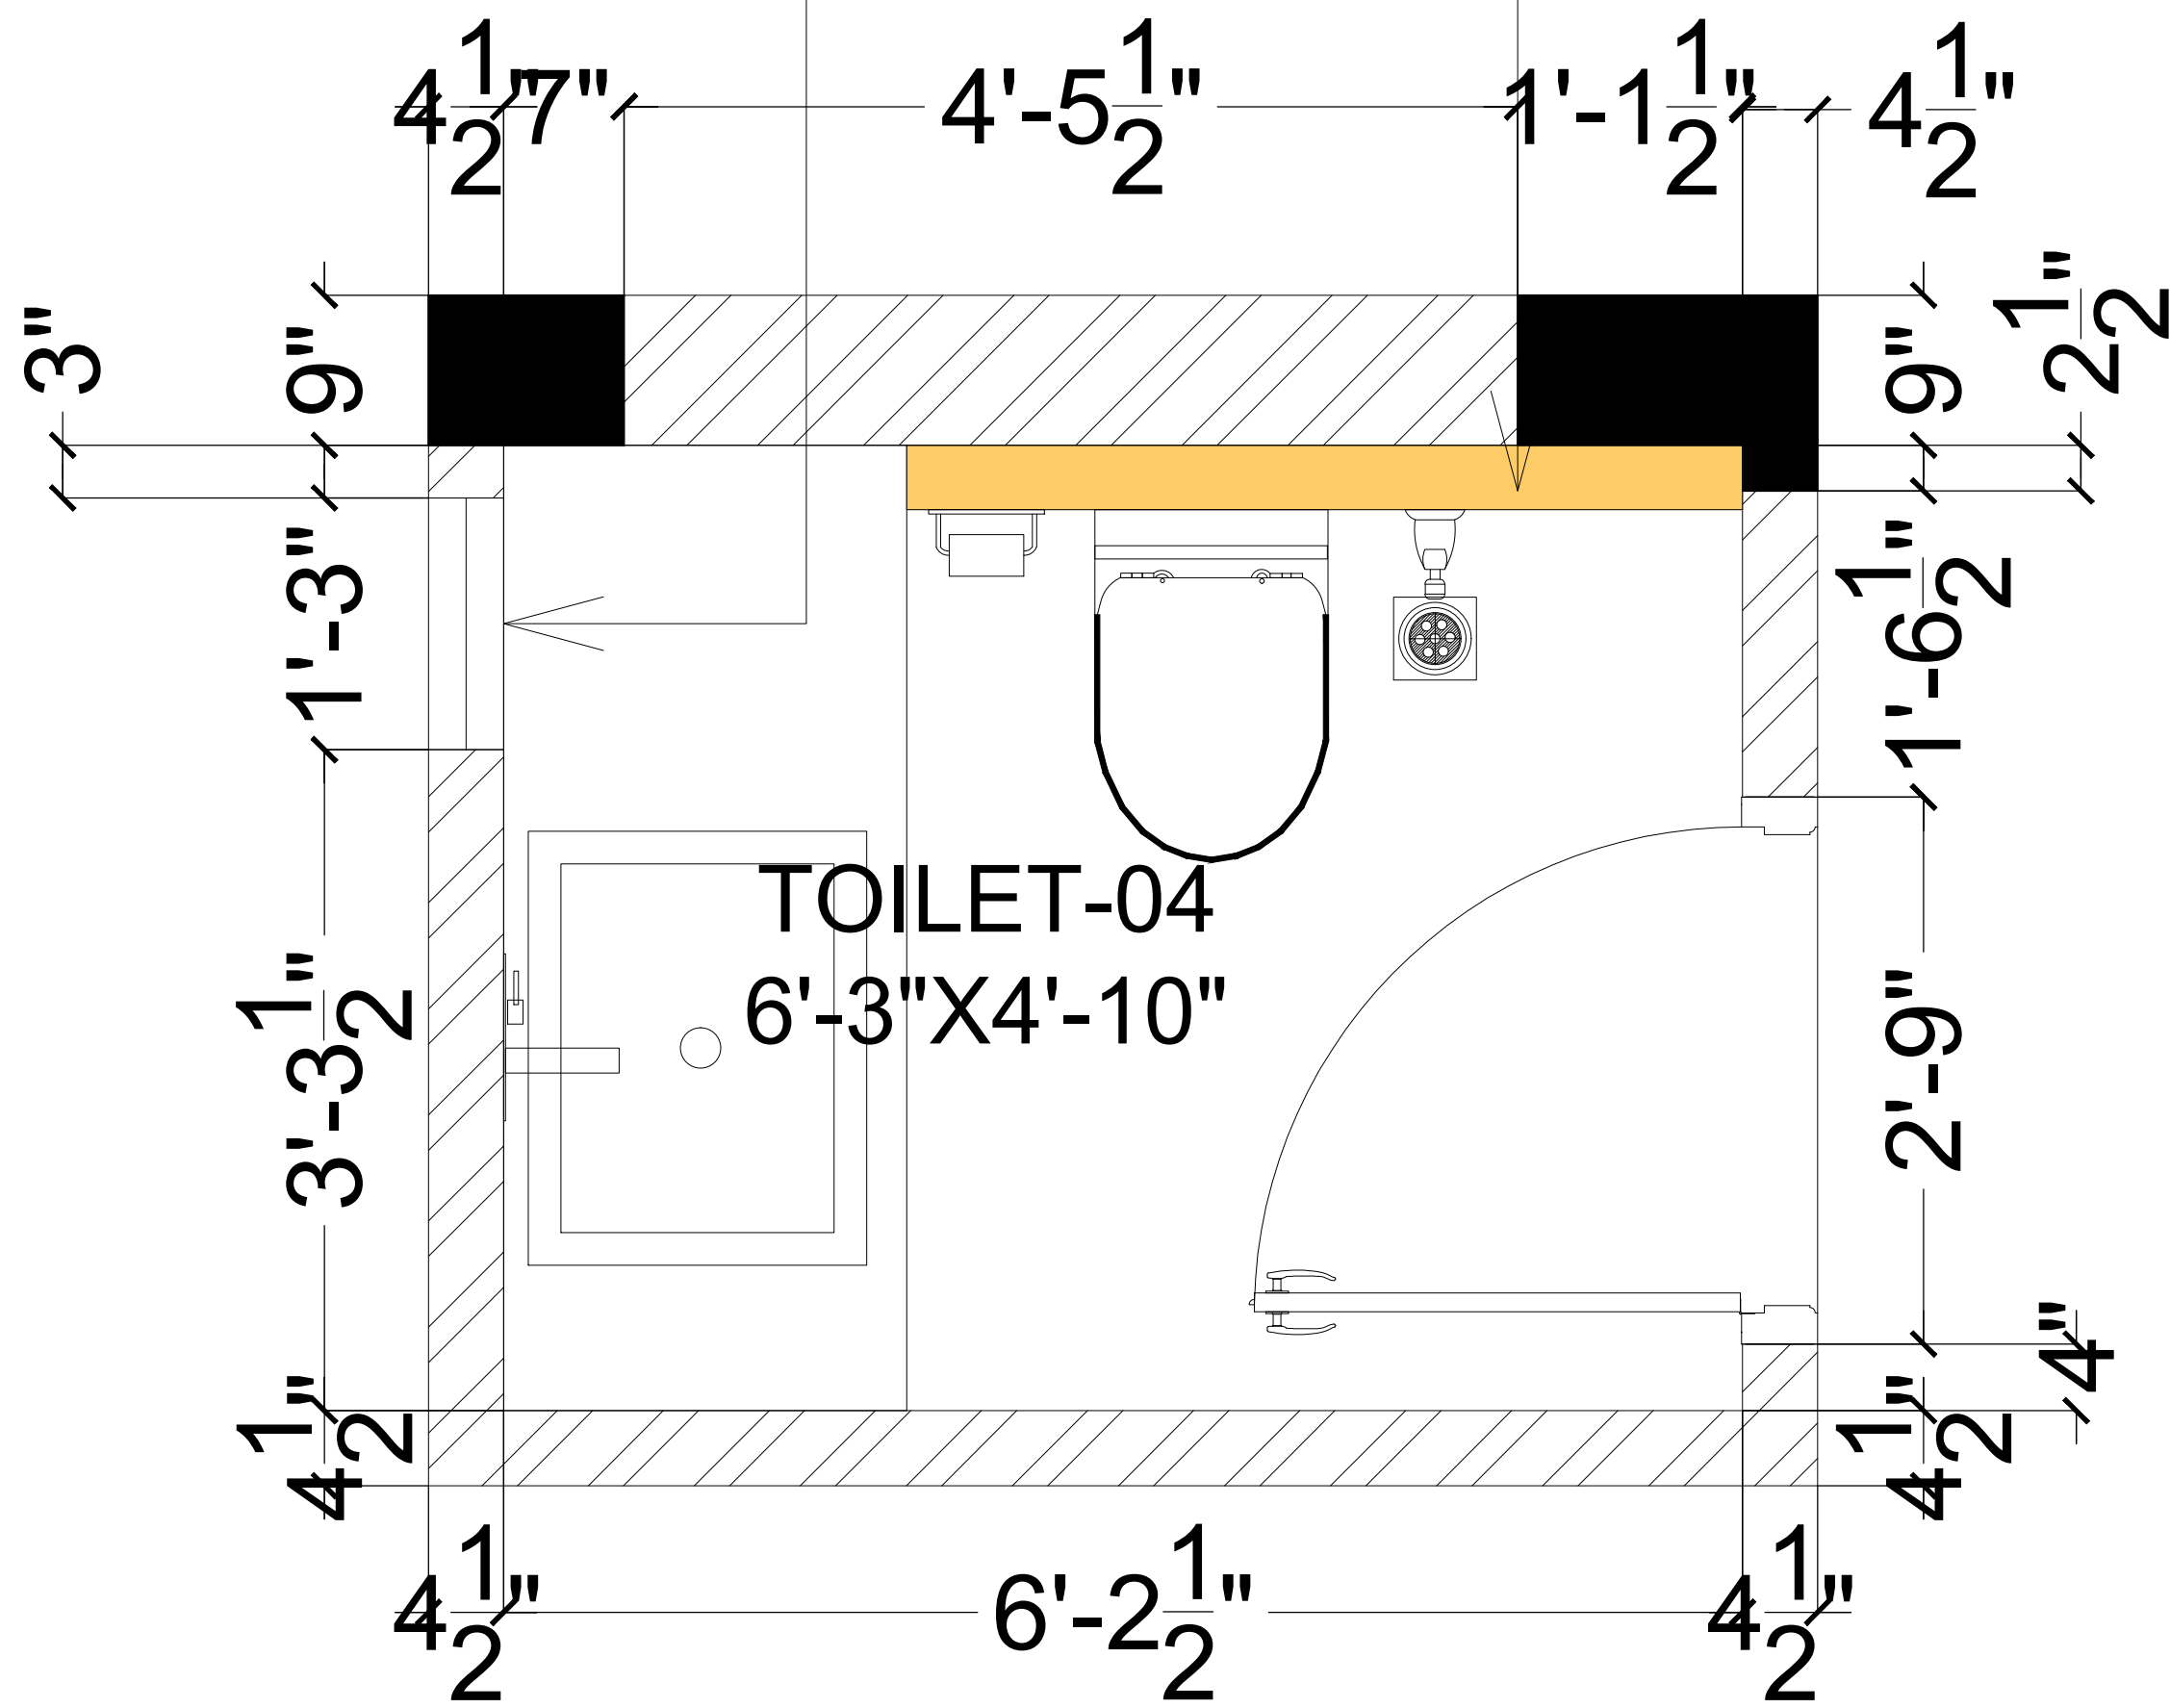

CLIENT NAME - AMANDEEP SINGH
 ADDRESS - D-125,NIRVANA, GURUGRAM
 ADDRESS - RESIDENCE


SHEET TITLE

TYPICAL FLOOR
 TOILET BRICKWORK -04

DRAWN BY BHUPENDER
 CHECKED BY AR.AJIT
 DATE 19-7-2021


PRINCIPAL ARCHITECT:
INTERSPACE ASSOCIATES
 ARCHITECTS, ENGINEERS & INTERIOR DESIGNERS
 MM-43,D.L.F-II,BASEMENT CITY,PHASE-II,GURGAON (HARYANA)PHONE:-9871197770,

T-04

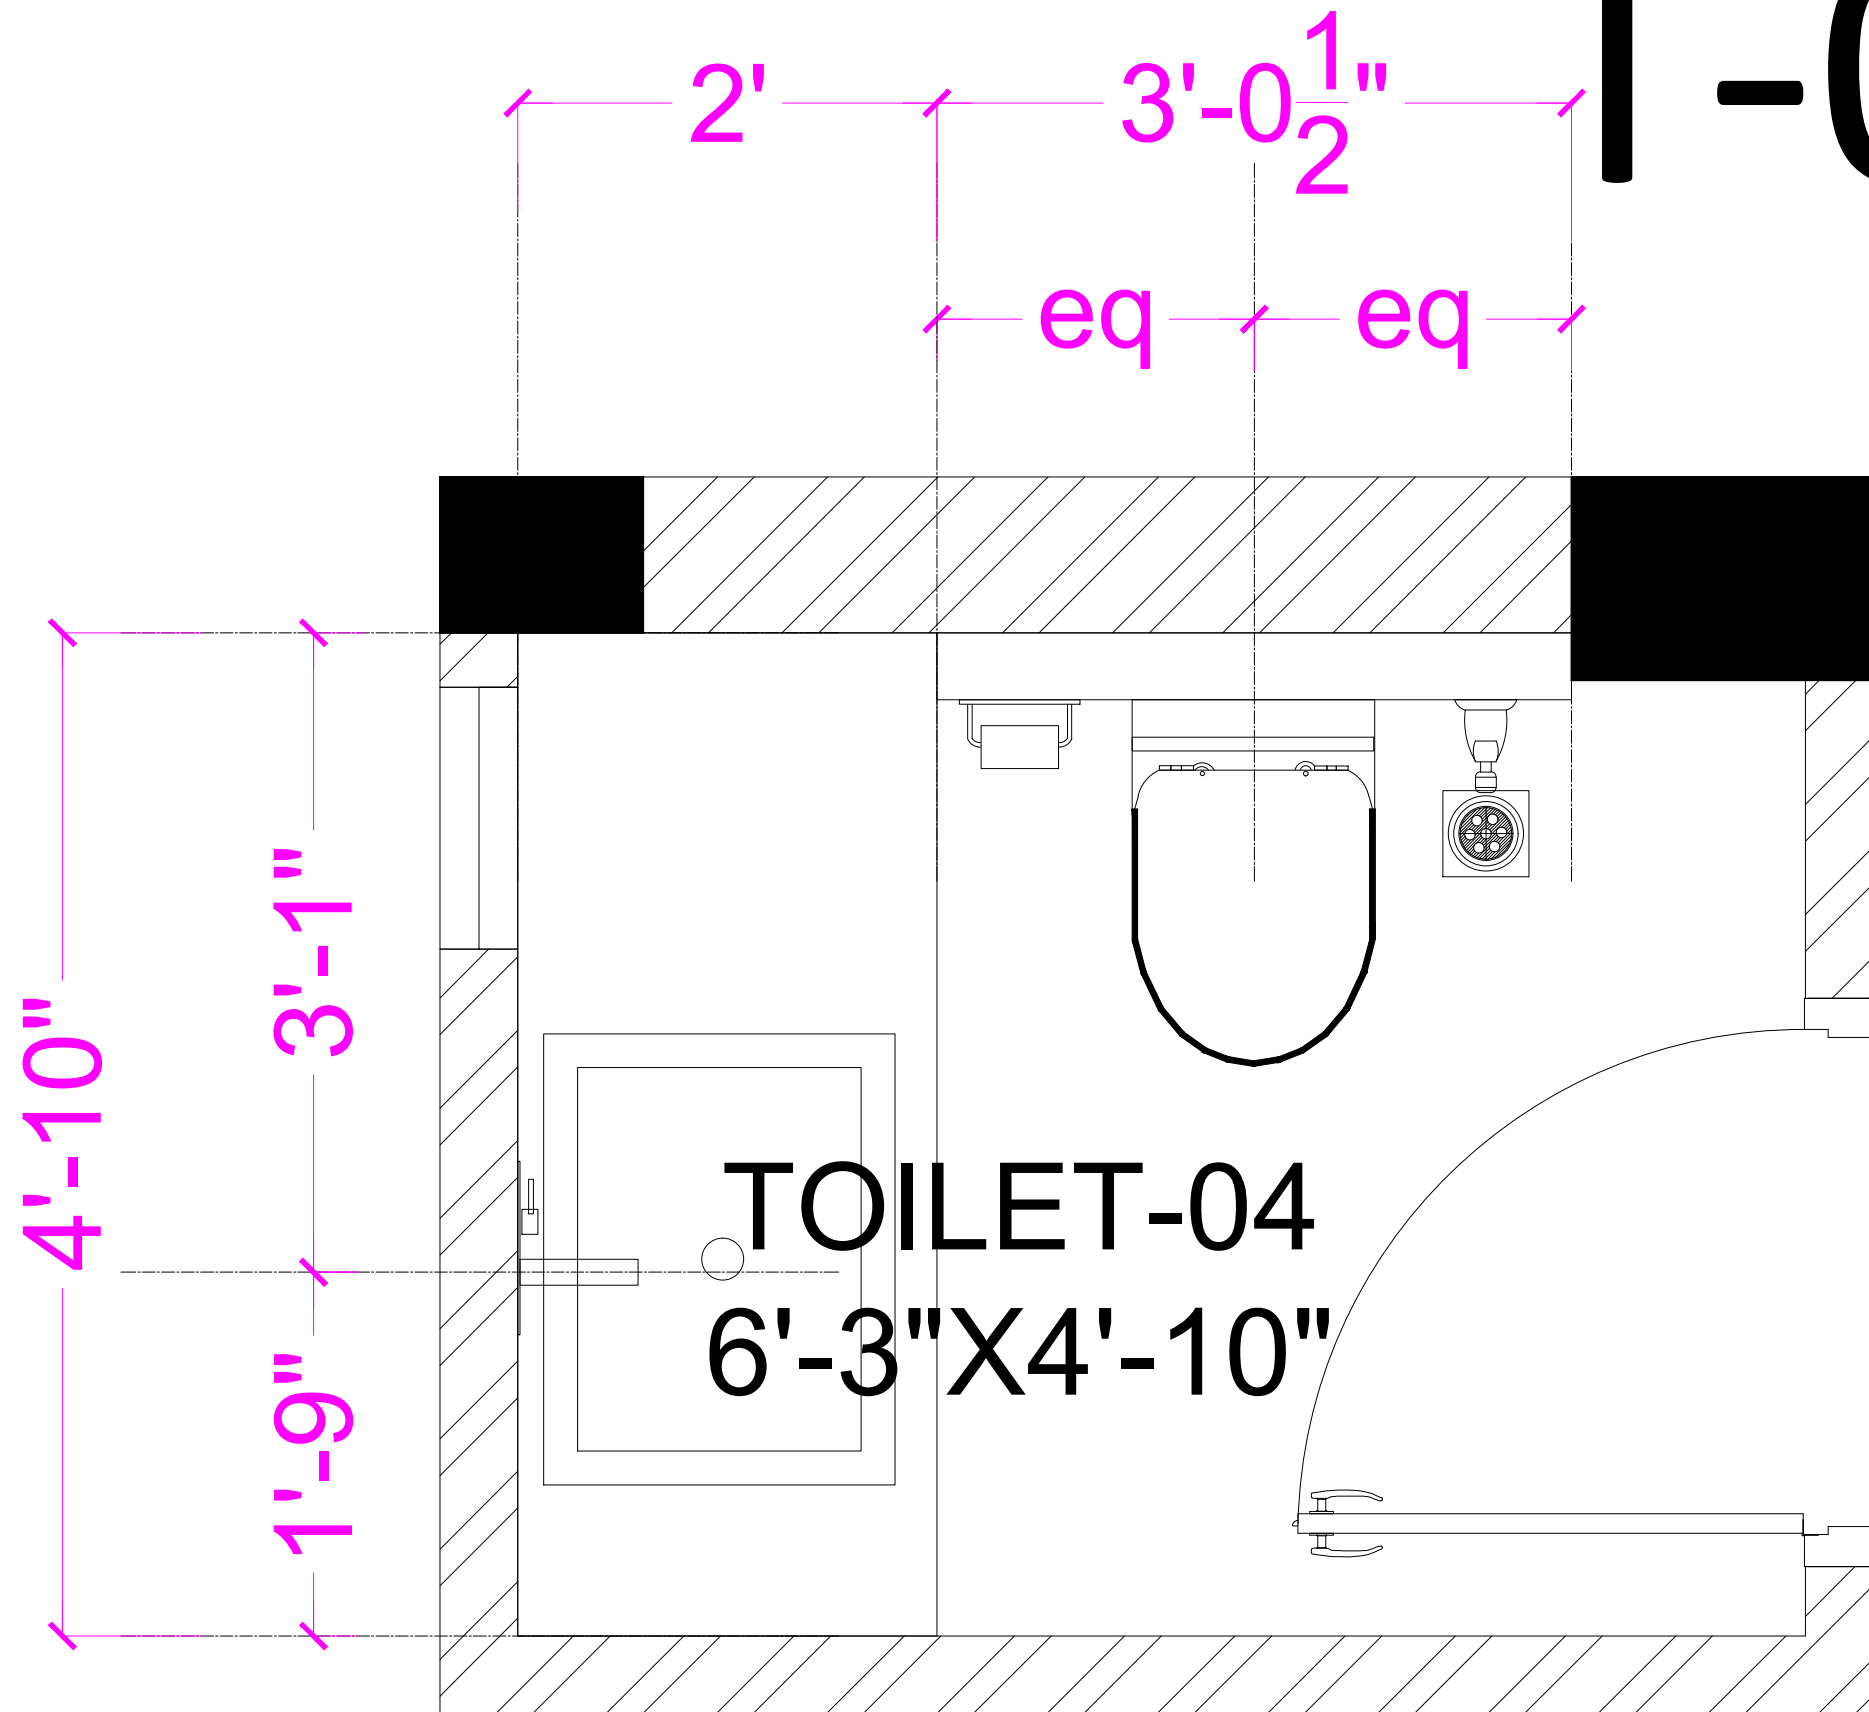

TOILET CENTER

KEY PLAN

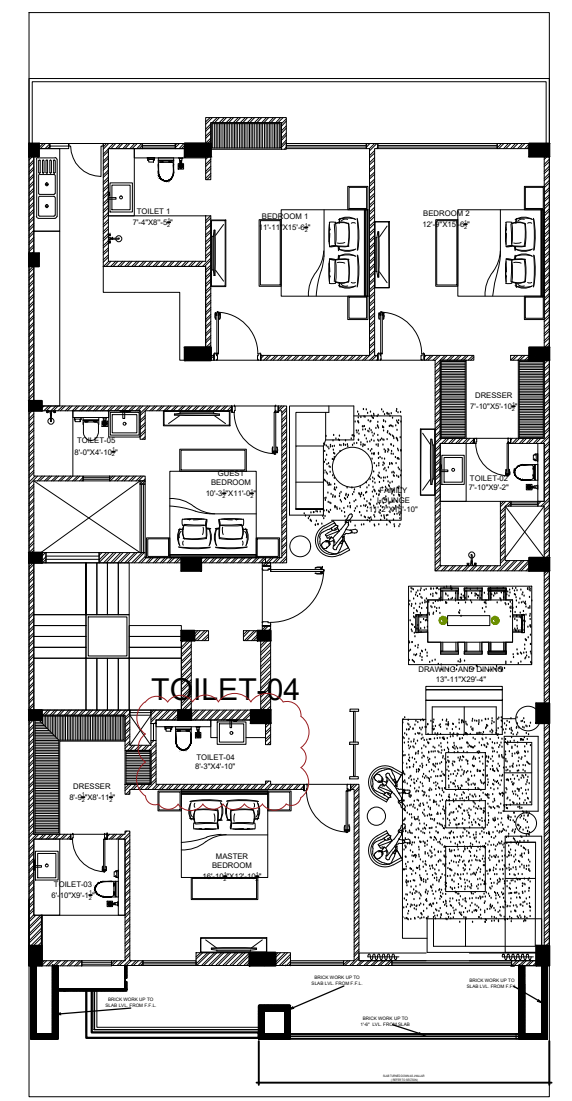


CLIENT NAME - AMANDEEP SINGH
 ADDRESS - D-125,NIRVANA,
 GURUGRAM
 ADDRESS - RESIDENCE

SHEET TITLE
 TYPICAL FLOOR
 TOILET CENTER -04


DRAWN BY BHUPENDER
 CHECKED BY AR.AJIT
 DATE 19-7-2021

PRINCIPAL ARCHITECT:
INTERSPACE ASSOCIATES
 ARCHITECTS, ENGINEERS & INTERIOR DESIGNERS
 MM-43,D.L.F-II,BASEMENT CITY,PHASE-II,GURGAON
 (HARYANA)PHONE:-9871197770,

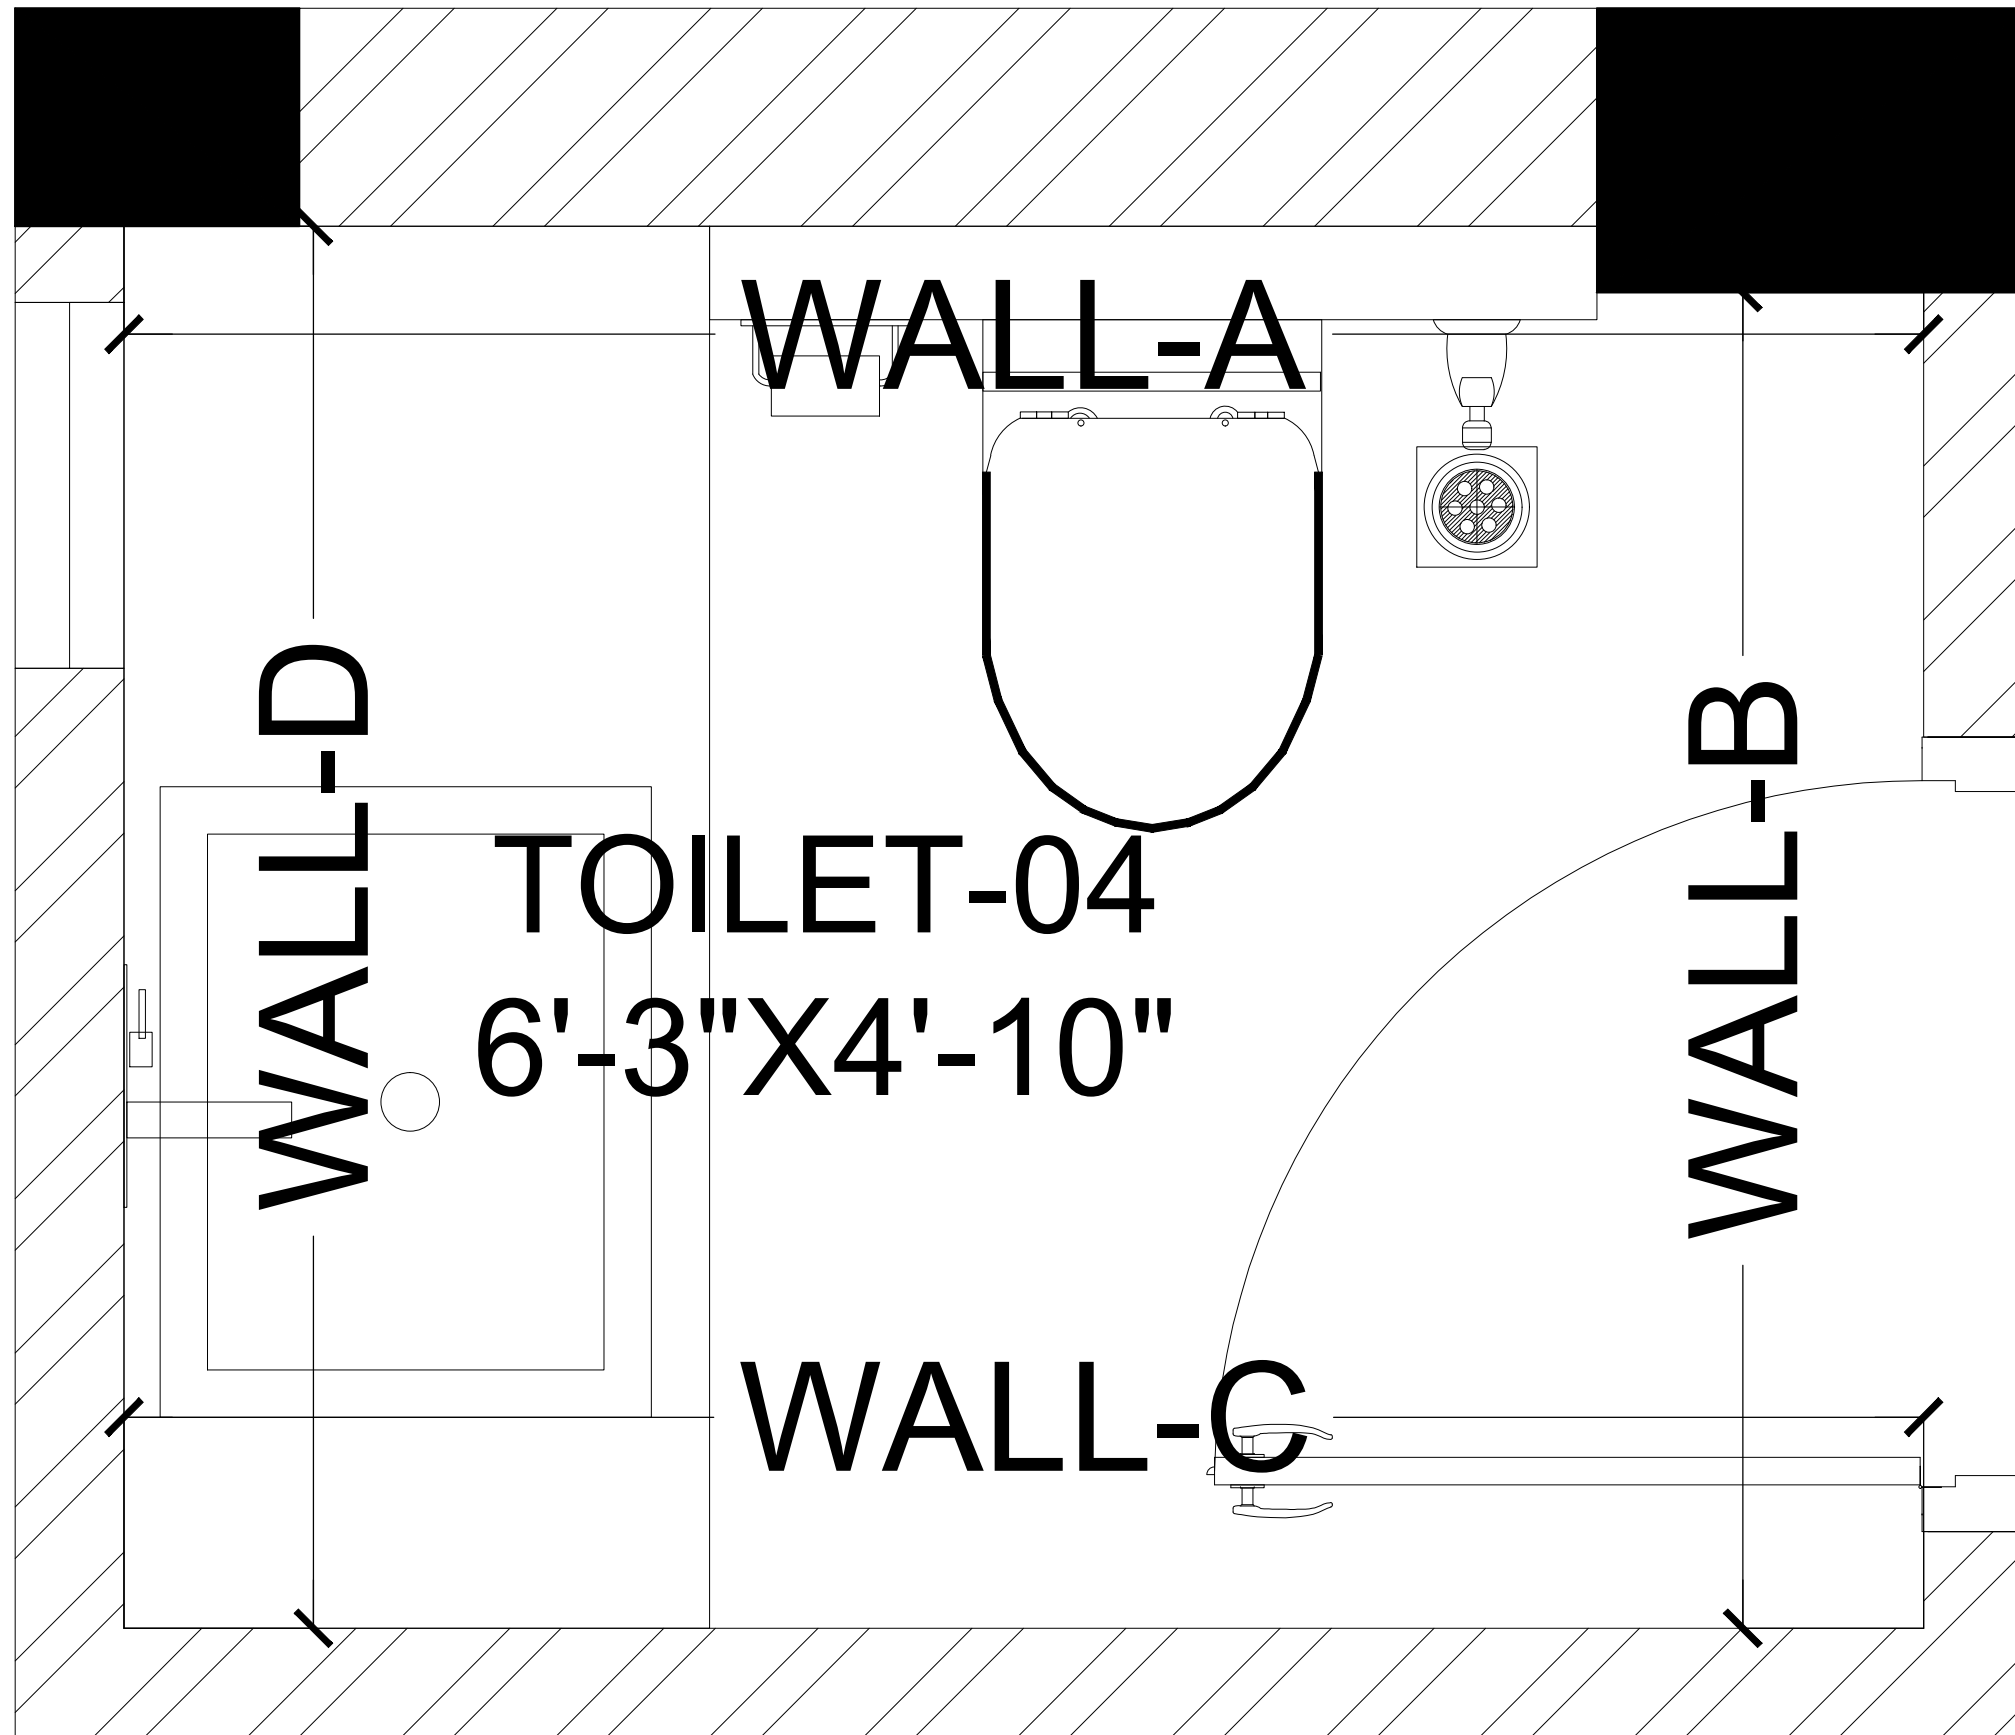

WALL NAMEING

KEY PLAN

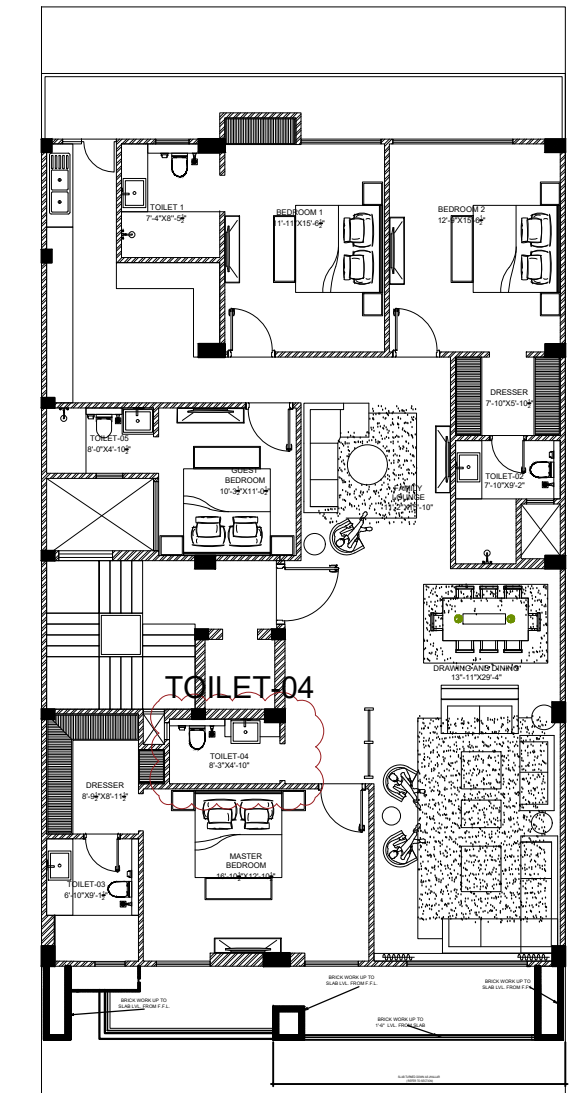

CLIENT NAME - AMANDEEP SINGH
 ADDRESS - D-125,NIRVANA,
 GURUGRAM
 ADDRESS - RESIDENCE

SHEET TITLE

TYPICAL FLOOR
 TOILET CENTER -04

DRAWN BY BHUPENDER
 CHECKED BY AR.AJIT
 DATE 19-7-2021

PRINCIPAL ARCHITECT:
INTERSPACE ASSOCIATES

ARCHITECTS, ENGINEERS & INTERIOR DESIGNERS
 MM-43,D.L.F-II,BASEMENT CITY,PHASE-II,GURGAON
 (HARYANA)PHONE:-9871197770.

10" AOS

4'

TOILET-04
6'-3" X 4'-10"


2 1/2" AOS 2'

2'

2'

FLOORING PATTERN

KEY PLAN

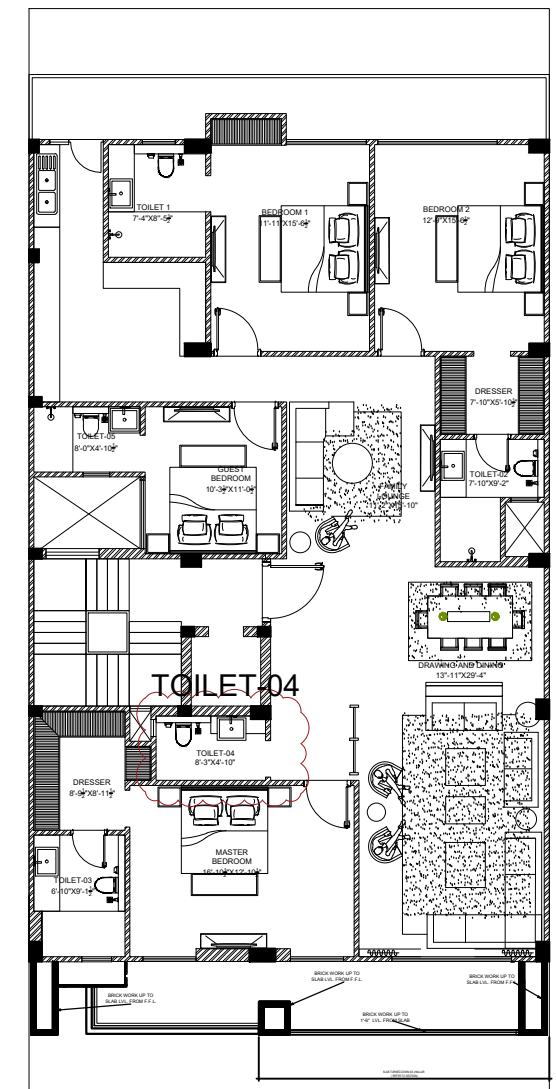

CLIENT NAME - AMANDEEP SINGH

ADDRESS - D-125, NIRVANA,
GURUGRAM

ADDRESS - RESIDENCE

SHEET TITLE

TYPICAL FLOOR
TOILET CENTER -04

DRAWN BY BHUPENDER


CHECKED BY AR.AJIT

DATE 19-7-2021

PRINCIPAL ARCHITECT:
INTERSPACE ASSOCIATES

ARCHITECTS, ENGINEERS & INTERIOR DESIGNERS
MM-43, D.L.F-II, BASEMENT CITY, PHASE-II, GURGAON
(HARYANA) PHONE:-9871197770.


C:\Users\PC-4\Desktop\LOGO.PNG

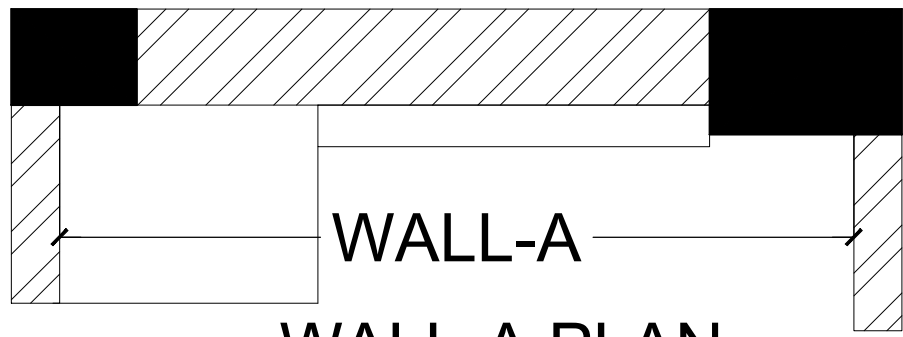


WALL-A PLAN



WALL-B PLAN

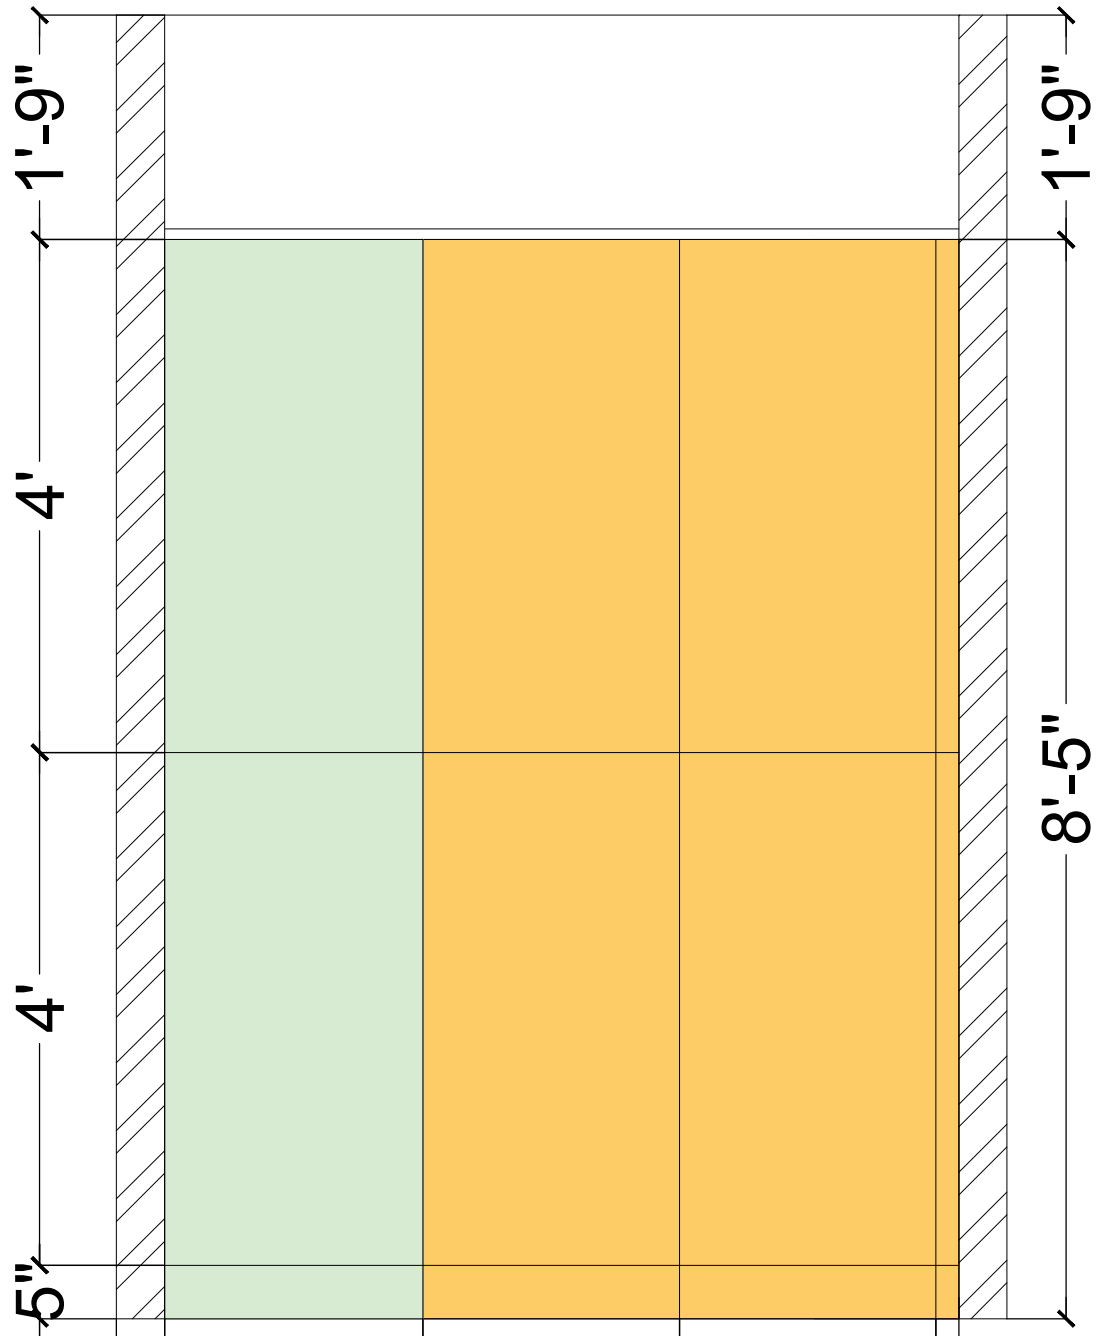


ELEVATION-A

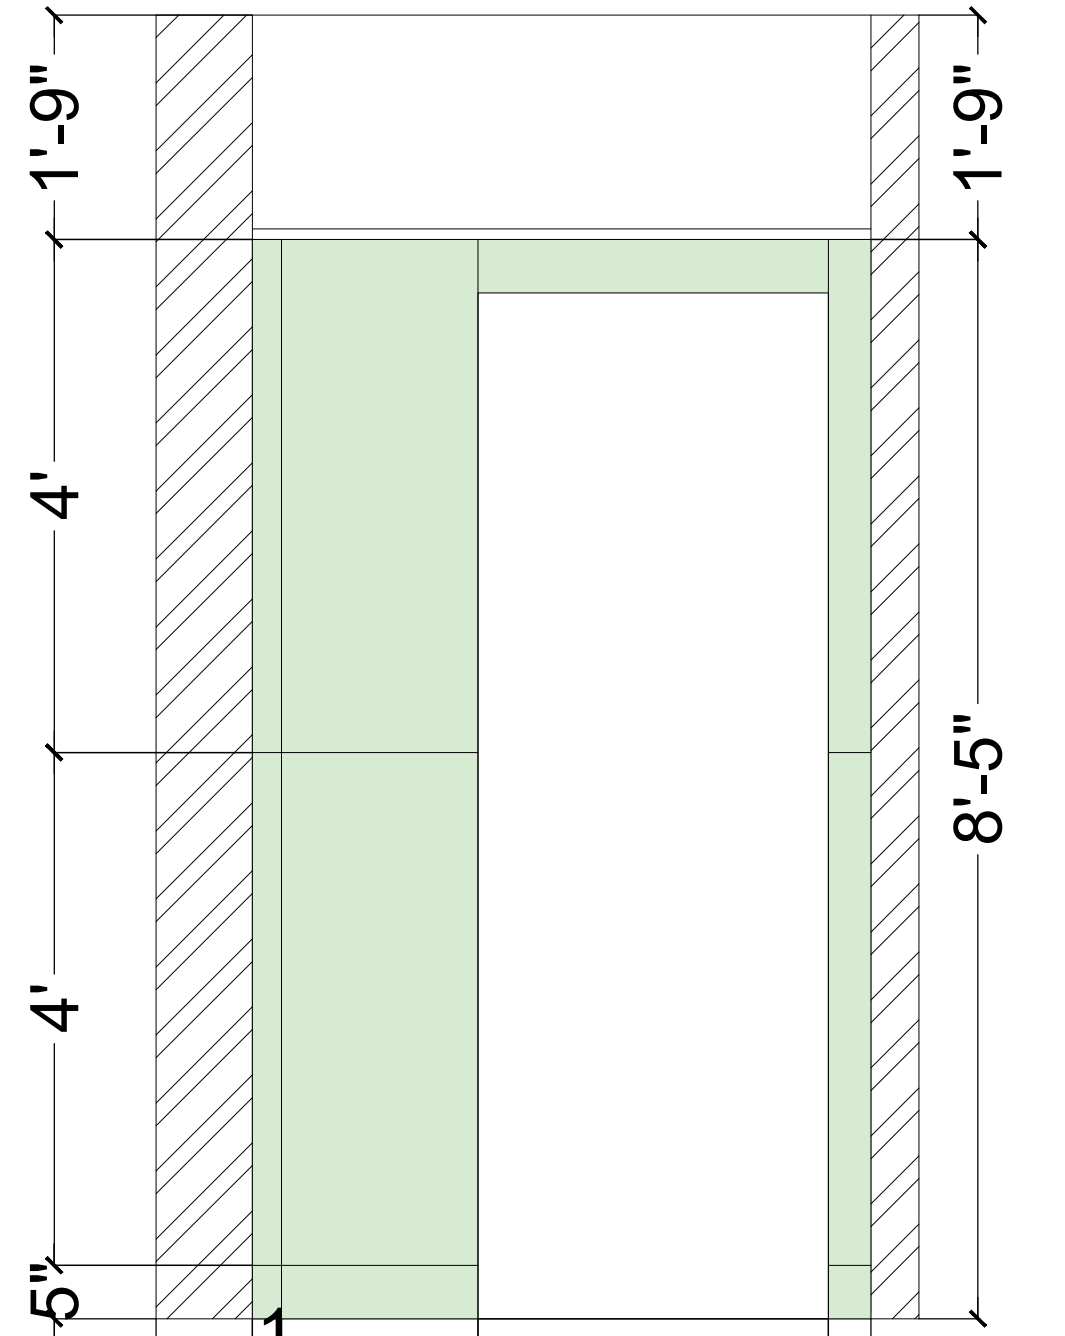


ELEVATION-B



2' X 4' TILE-01
LVL ±00

 

2' X 4' TILE-01
LVL ±4.5"

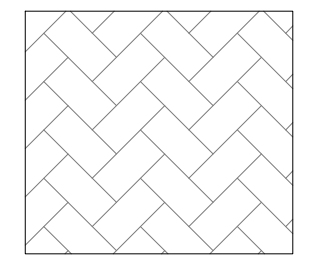

NO STONE
ONLY PLASTER
(MIRROR)
LVL -3/4"

CLIENT NAME - AMANDEEP SINGH

ADDRESS - D-125,NIRVANA

ADDRESS - RESIDENCE

SHEET TITLE

TYPICAL FLOOR
TOILET -04

DRAWN BY BHUPENDER


CHECKED BY AR.AJIT

DATE 19-07-2021


PRINCIPAL ARCHITECT:
INTERSPACE ASSOCIATES

ARCHITECTS, ENGINEERS & INTERIOR DESIGNERS
MM-43,D.L.F-II,BASEMENT CITY,PHASE-II,GURGAON
(HARYANA)PHONE:-9871197770.


TOILET -04 WALL ELEVATION-A,B

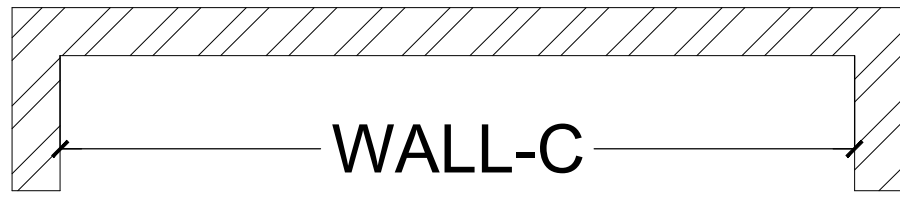


WALL-C PLAN

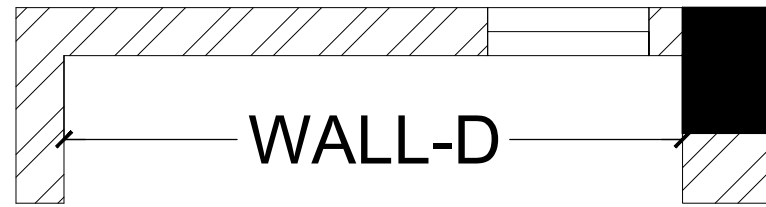

WALL-D PLAN

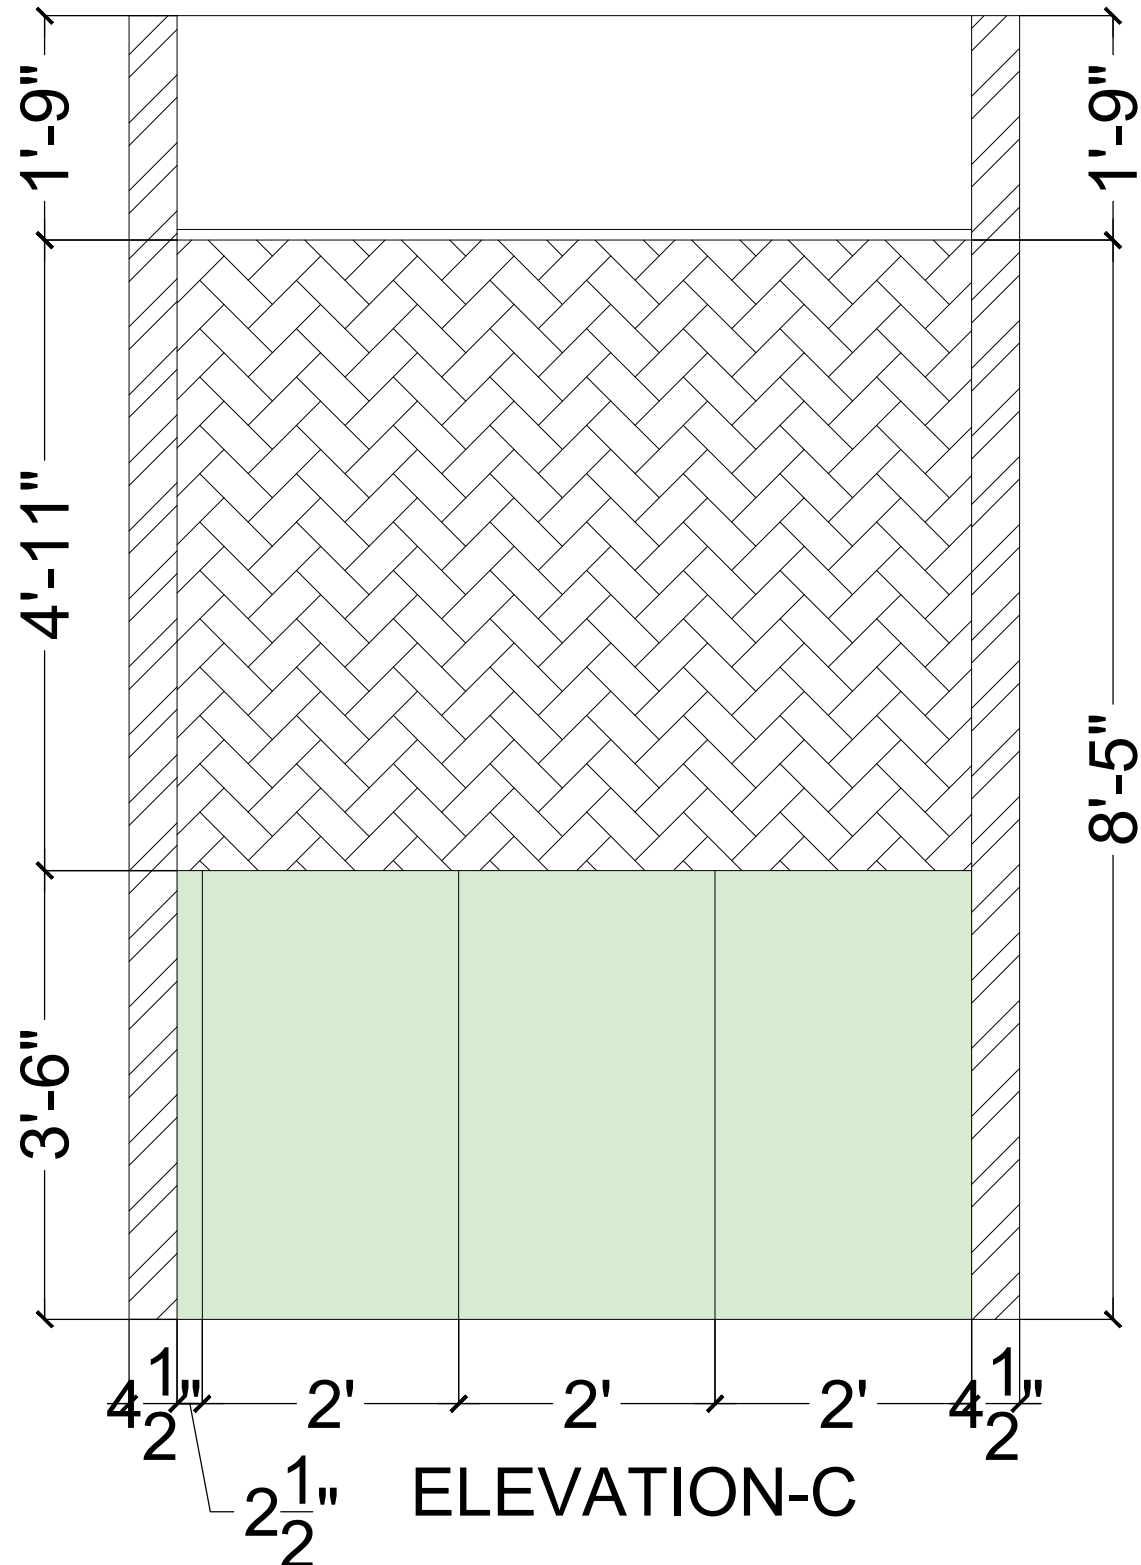


ELEVATION-C

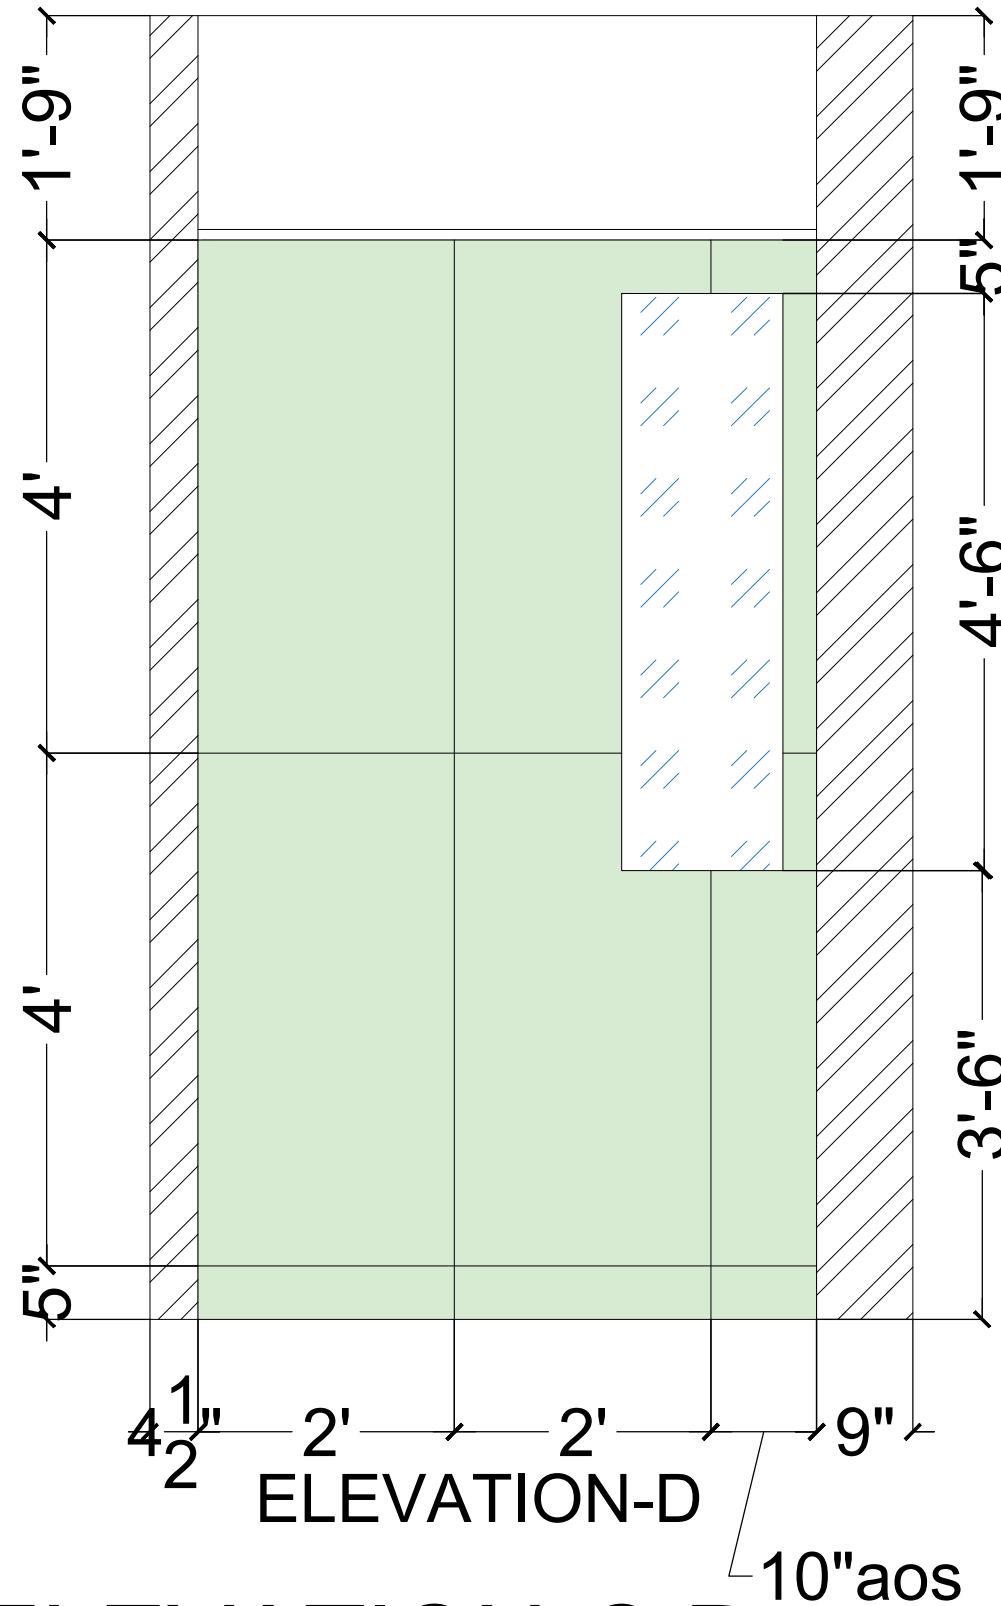


ELEVATION-D



2' X 4' TILE-01
LVL ±00

 

2'X4' TILE-01
LVL ±4.5"

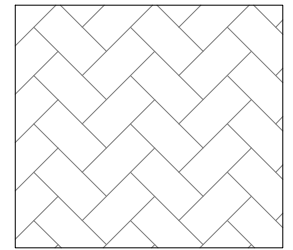

NO STONE
ONLY PLASTER
(MIRROR)
LVL-3/4"

CLIENT NAME - AMANDEEP SINGH

ADDRESS - D-125,NIRVANA

ADDRESS - RESIDENCE

SHEET TITLE

TYPICAL FLOOR
TOILET -04

DRAWN BY BHUPENDER

CHECKED BY AR.AJIT

DATE 19-07-2021

PRINCIPAL ARCHITECT:



INTERSPACE ASSOCIATES

ARCHITECTS, ENGINEERS & INTERIOR DESIGNERS
MM-43,D.L.F-II,BASEMENT CITY,PHASE-II,GURGAON
(HARYANA)PHONE:-9871197770.

C:\Users\PC-4\Desktop\LOGO.PNG

TOILET-04 WALL ELEVATION-C,D

T-05

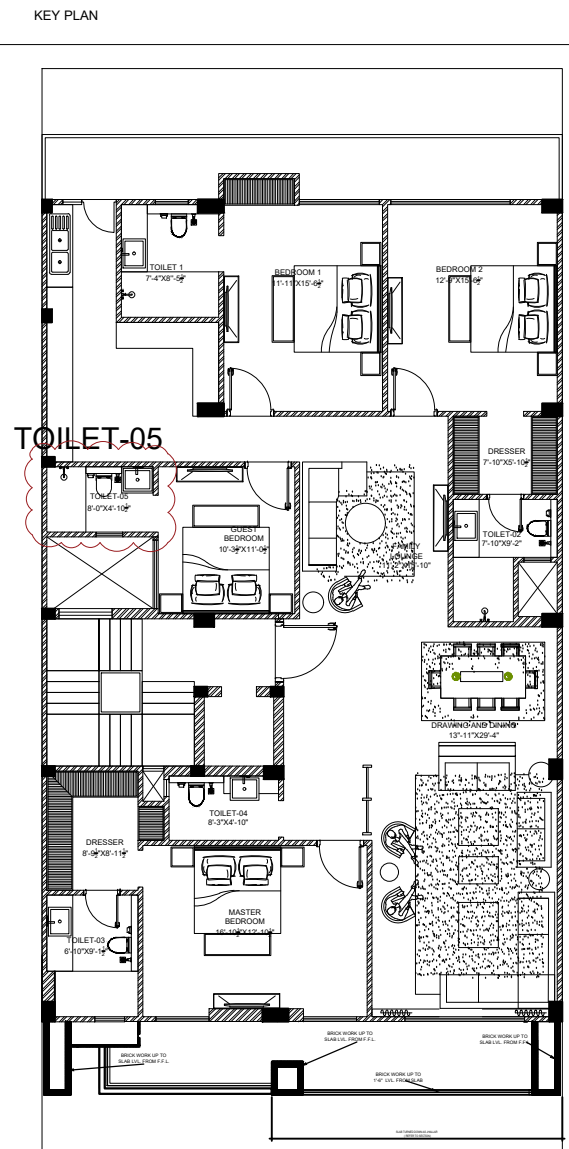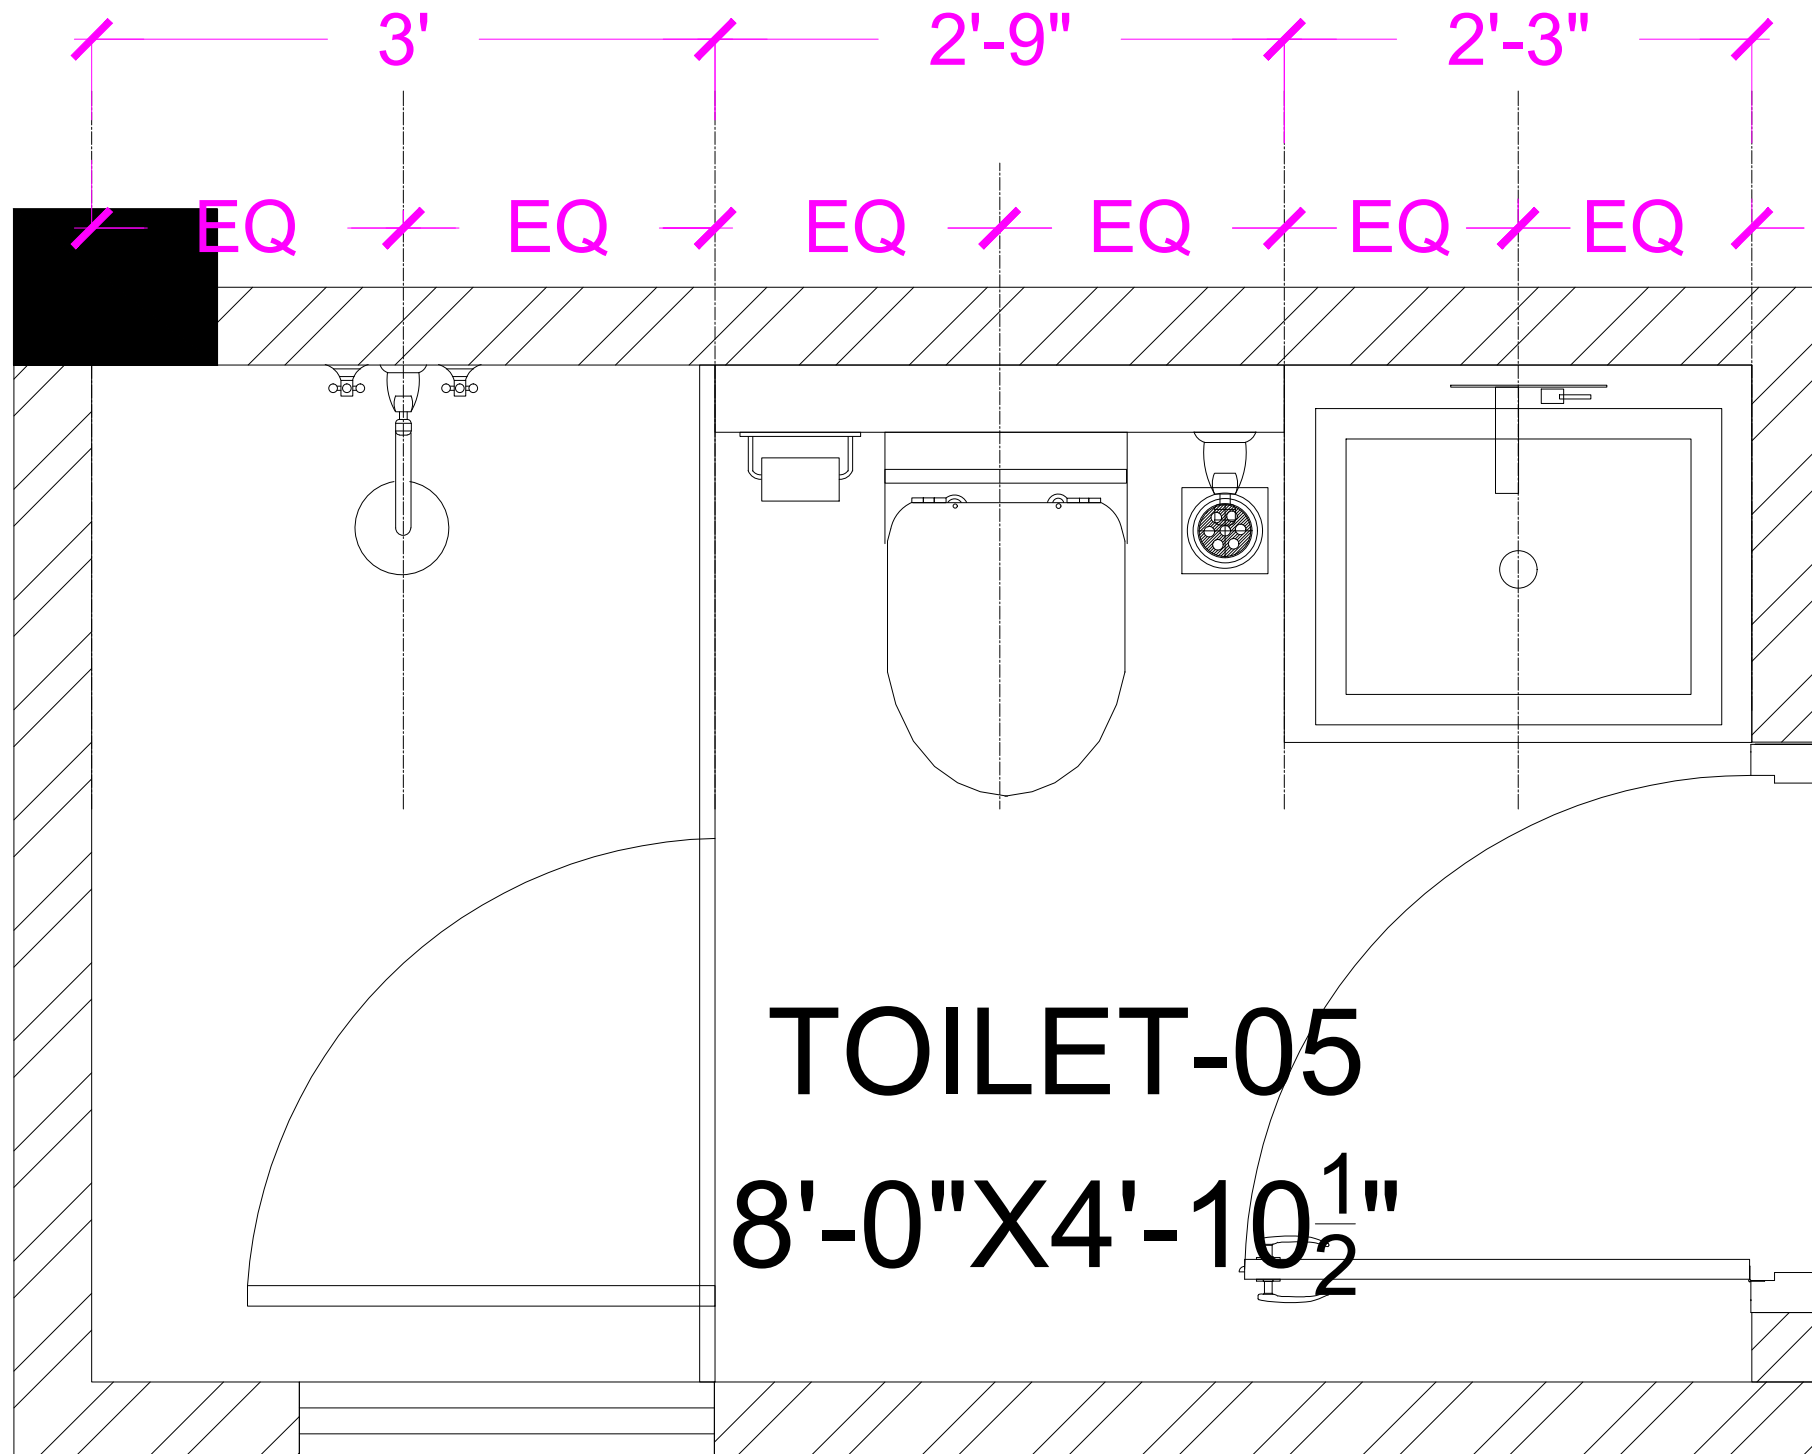

CLIENT NAME - AMANDEEP SINGH
ADDRESS - D-125,NIRVANA,
GURURRAM
ADDRESS - RESIDENCE

SHEET TITLE

TYPICAL FLOOR
TOILET CENTER -03


DRAWN BY BHUPENDER
CHECKED BY AR.AJIT
DATE 19-7-2021

PRINCIPAL ARCHITECT:
INTERSPACE ASSOCIATES
ARCHITECTS, ENGINEERS & INTERIOR DESIGNERS
MM-43,D.L.F-II,BASEMENT CITY,PHASE-II,GURGAON
(HARYANA)PHONE:-9871197770,


T-05

SILL- 10"
LINTEL- 8'-0"

Ledge wall up
4' height

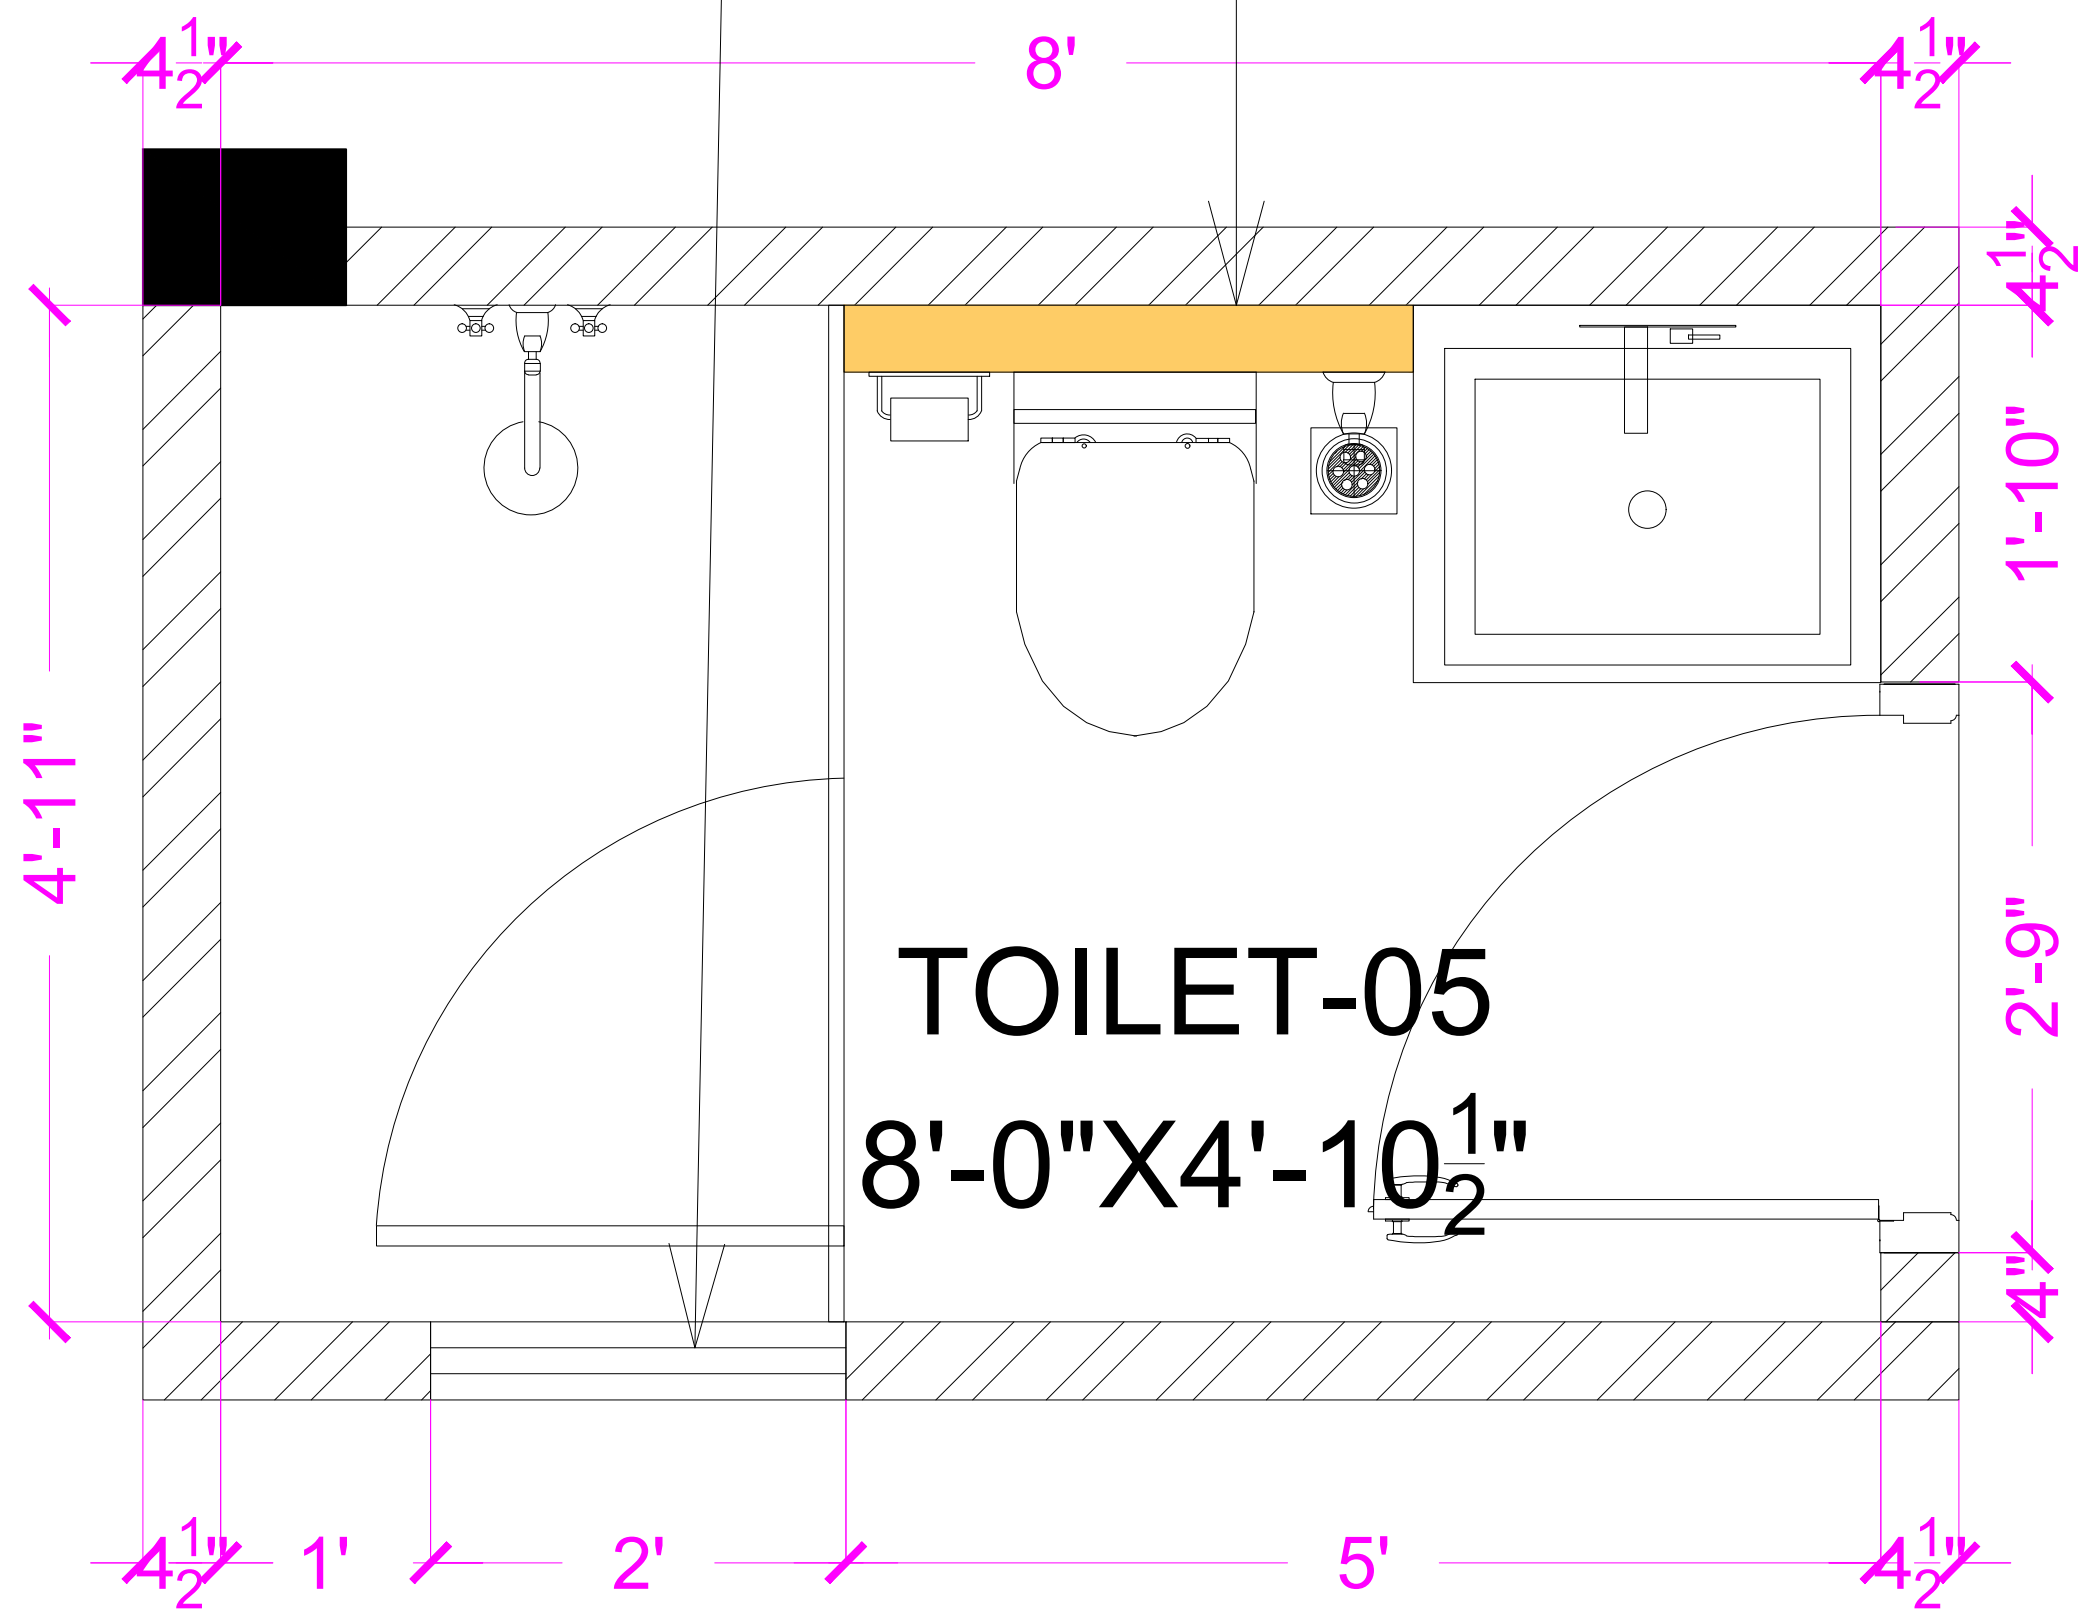

TOILET-05
8'-0" X 4'-10 1/2"

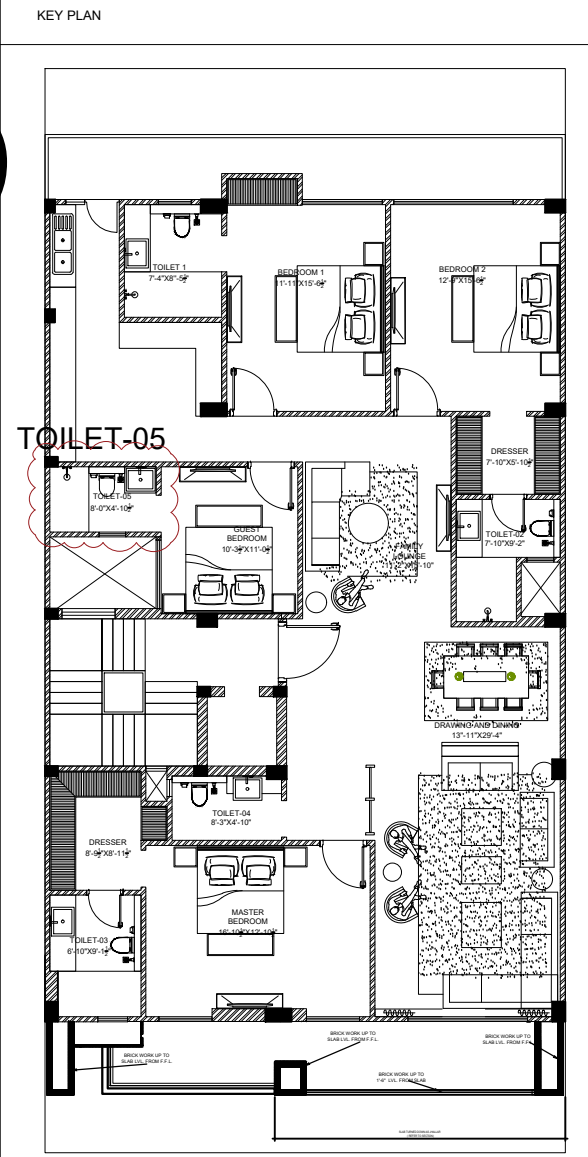


CLIENT NAME - AMANDEEP SINGH
ADDRESS - D-125,NIRVANA,
GURUGRAM
ADDRESS - RESIDENCE

SHEET TITLE
TYPICAL FLOOR
TOILET CENTER -03


DRAWN BY BHUPENDER
CHECKED BY AR.AJIT
DATE 19-7-2021

PRINCIPAL ARCHITECT:
INTERSPACE ASSOCIATES
ARCHITECTS, ENGINEERS & INTERIOR DESIGNERS
MM-43,D.L.F-II,BASEMENT CITY,PHASE-II,GURGAON
(HARYANA)PHONE:-9871197770,

T-05

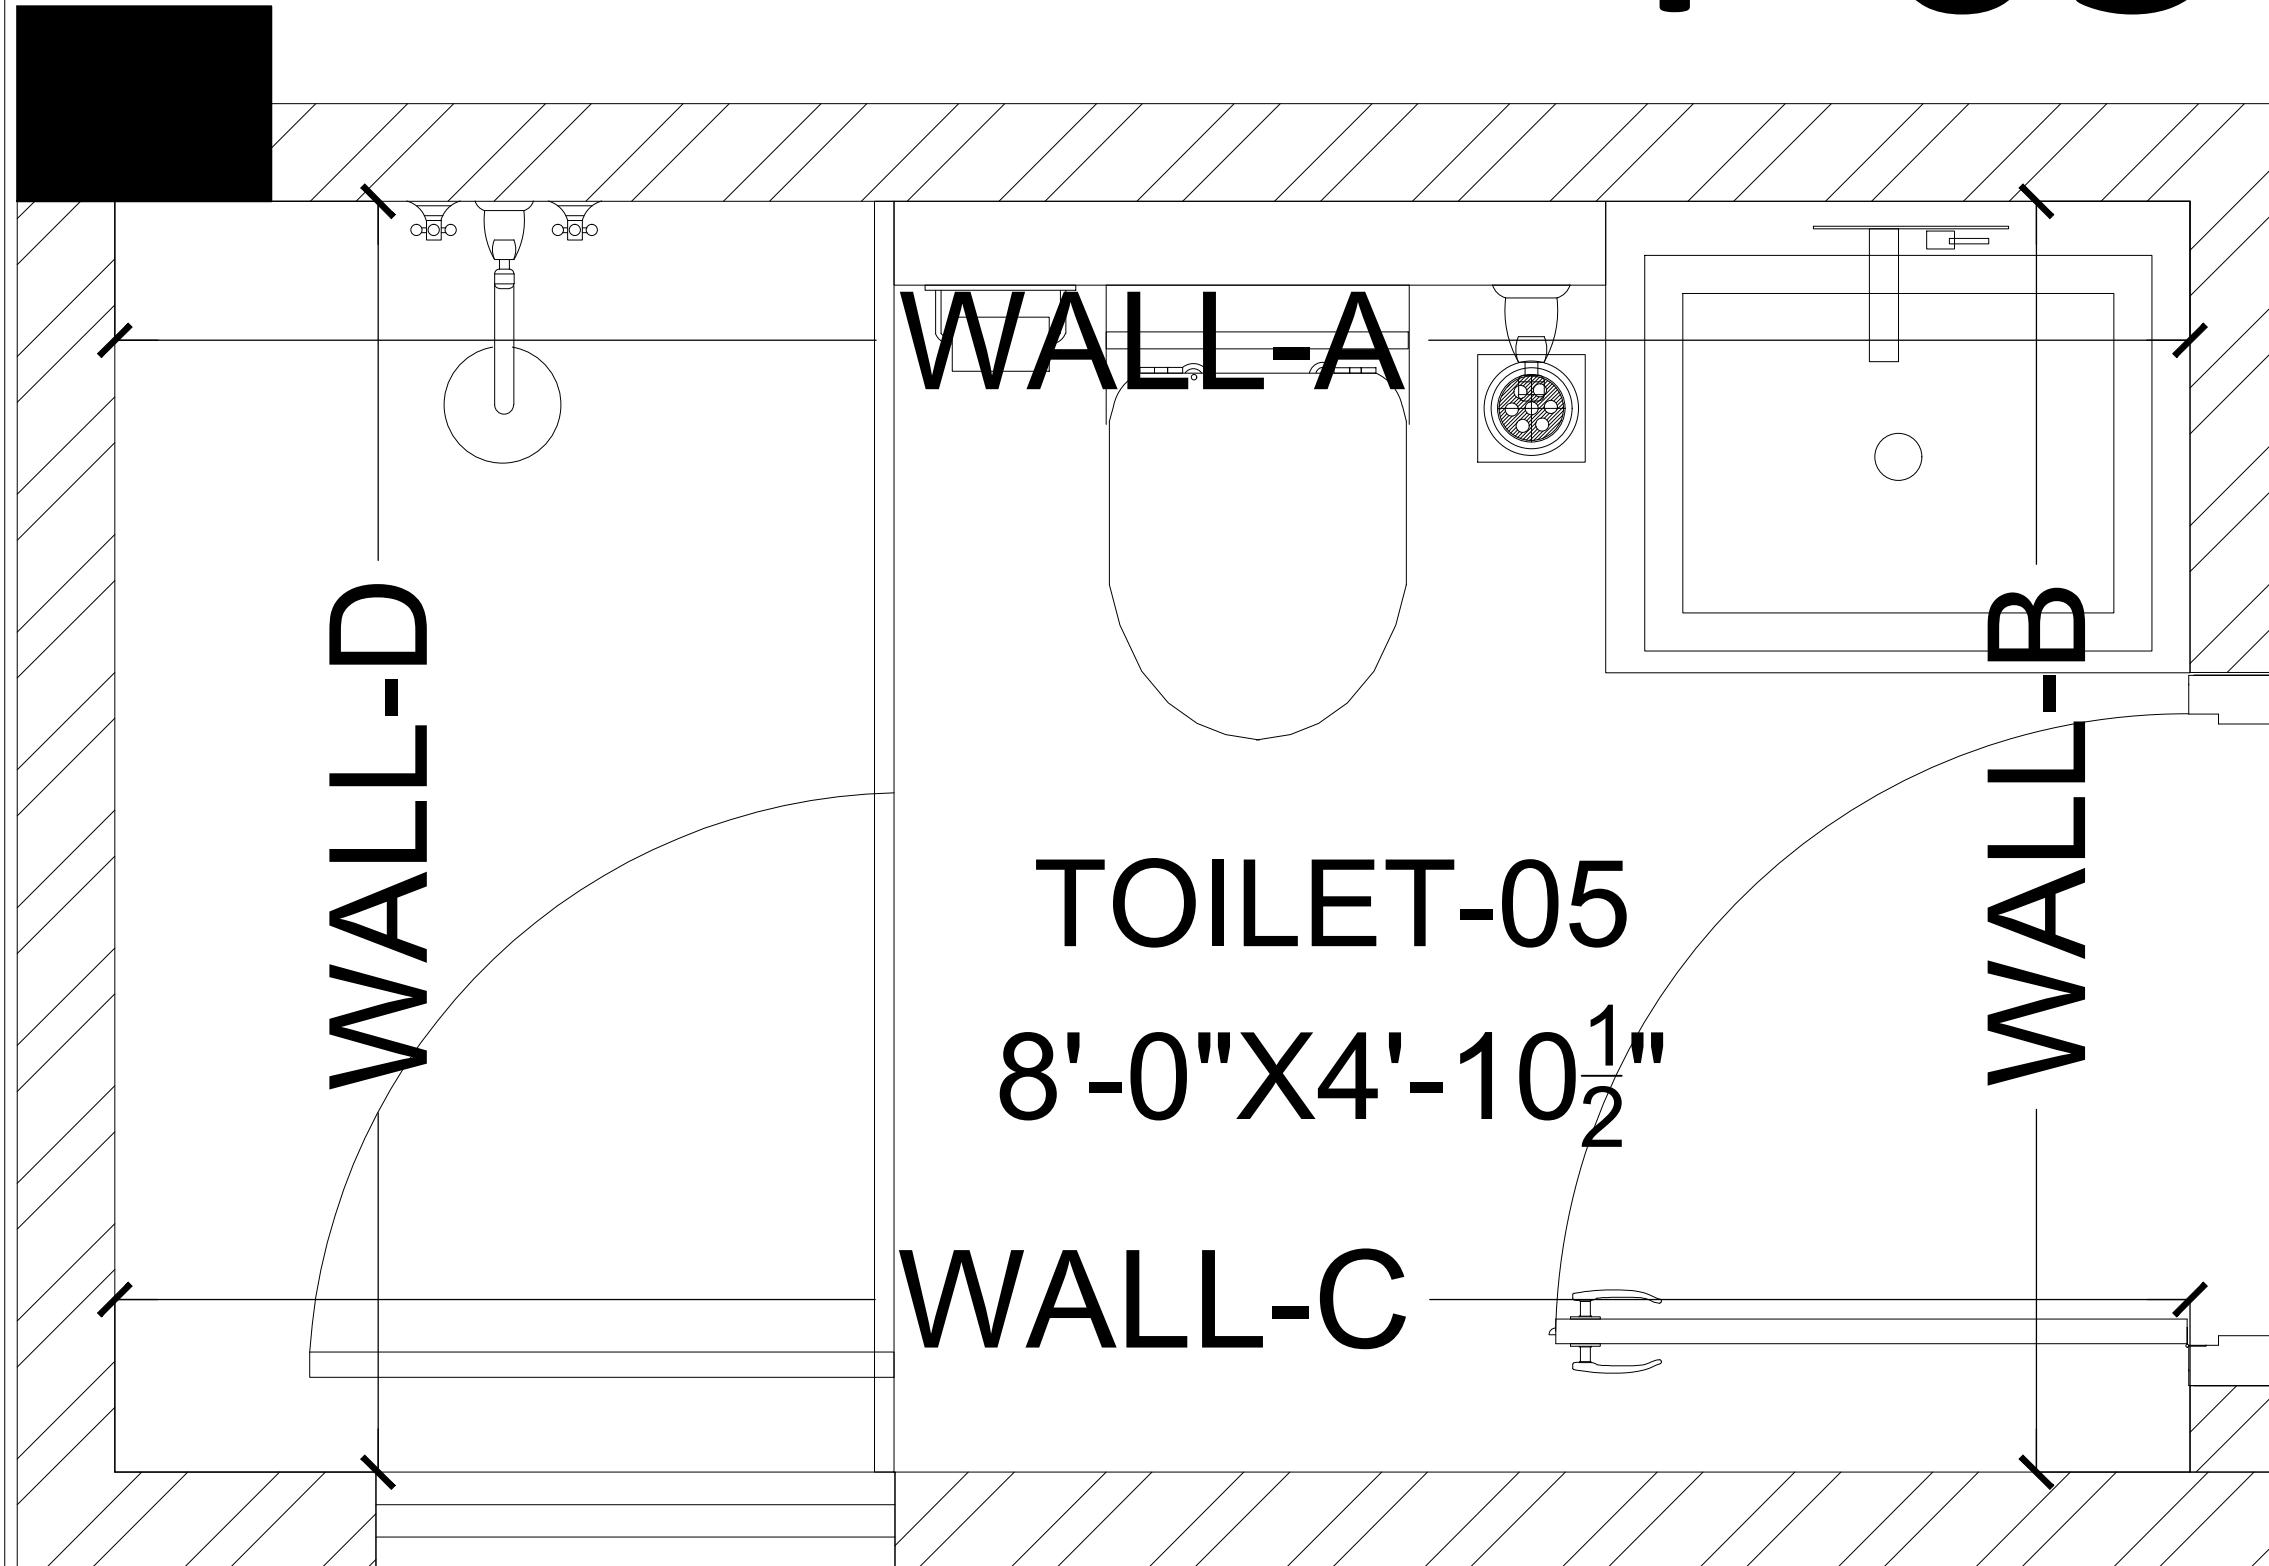

KEY PLAN

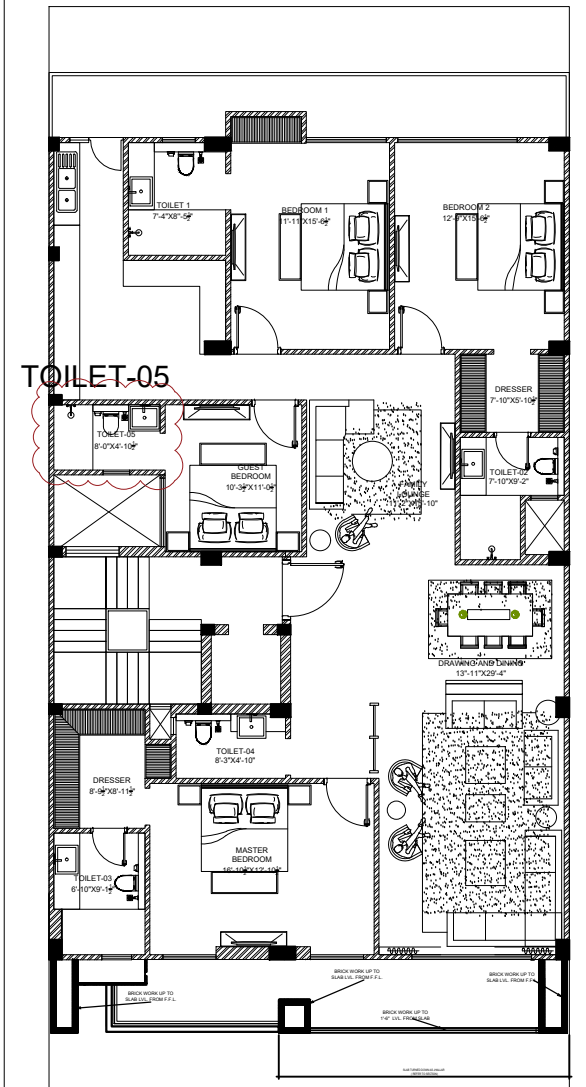

CLIENT NAME - AMANDEEP SINGH
ADDRESS - D-125,NIRVANA,
GURUGRAM
ADDRESS - RESIDENCE

SHEET TITLE

TYPICAL FLOOR
TOILET CENTER -05


DRAWN BY BHUPENDER
CHECKED BY AR.AJIT
DATE 19-7-2021

PRINCIPAL ARCHITECT:
INTERSPACE ASSOCIATES


ARCHITECTS, ENGINEERS & INTERIOR DESIGNERS
MM-43,D.L.F-II,BASEMENT CITY,PHASE-II,GURGAON
(HARYANA)PHONE:-9871197770,

C:\Users\PC-4\Desktop\LOGO.PNG

T-05

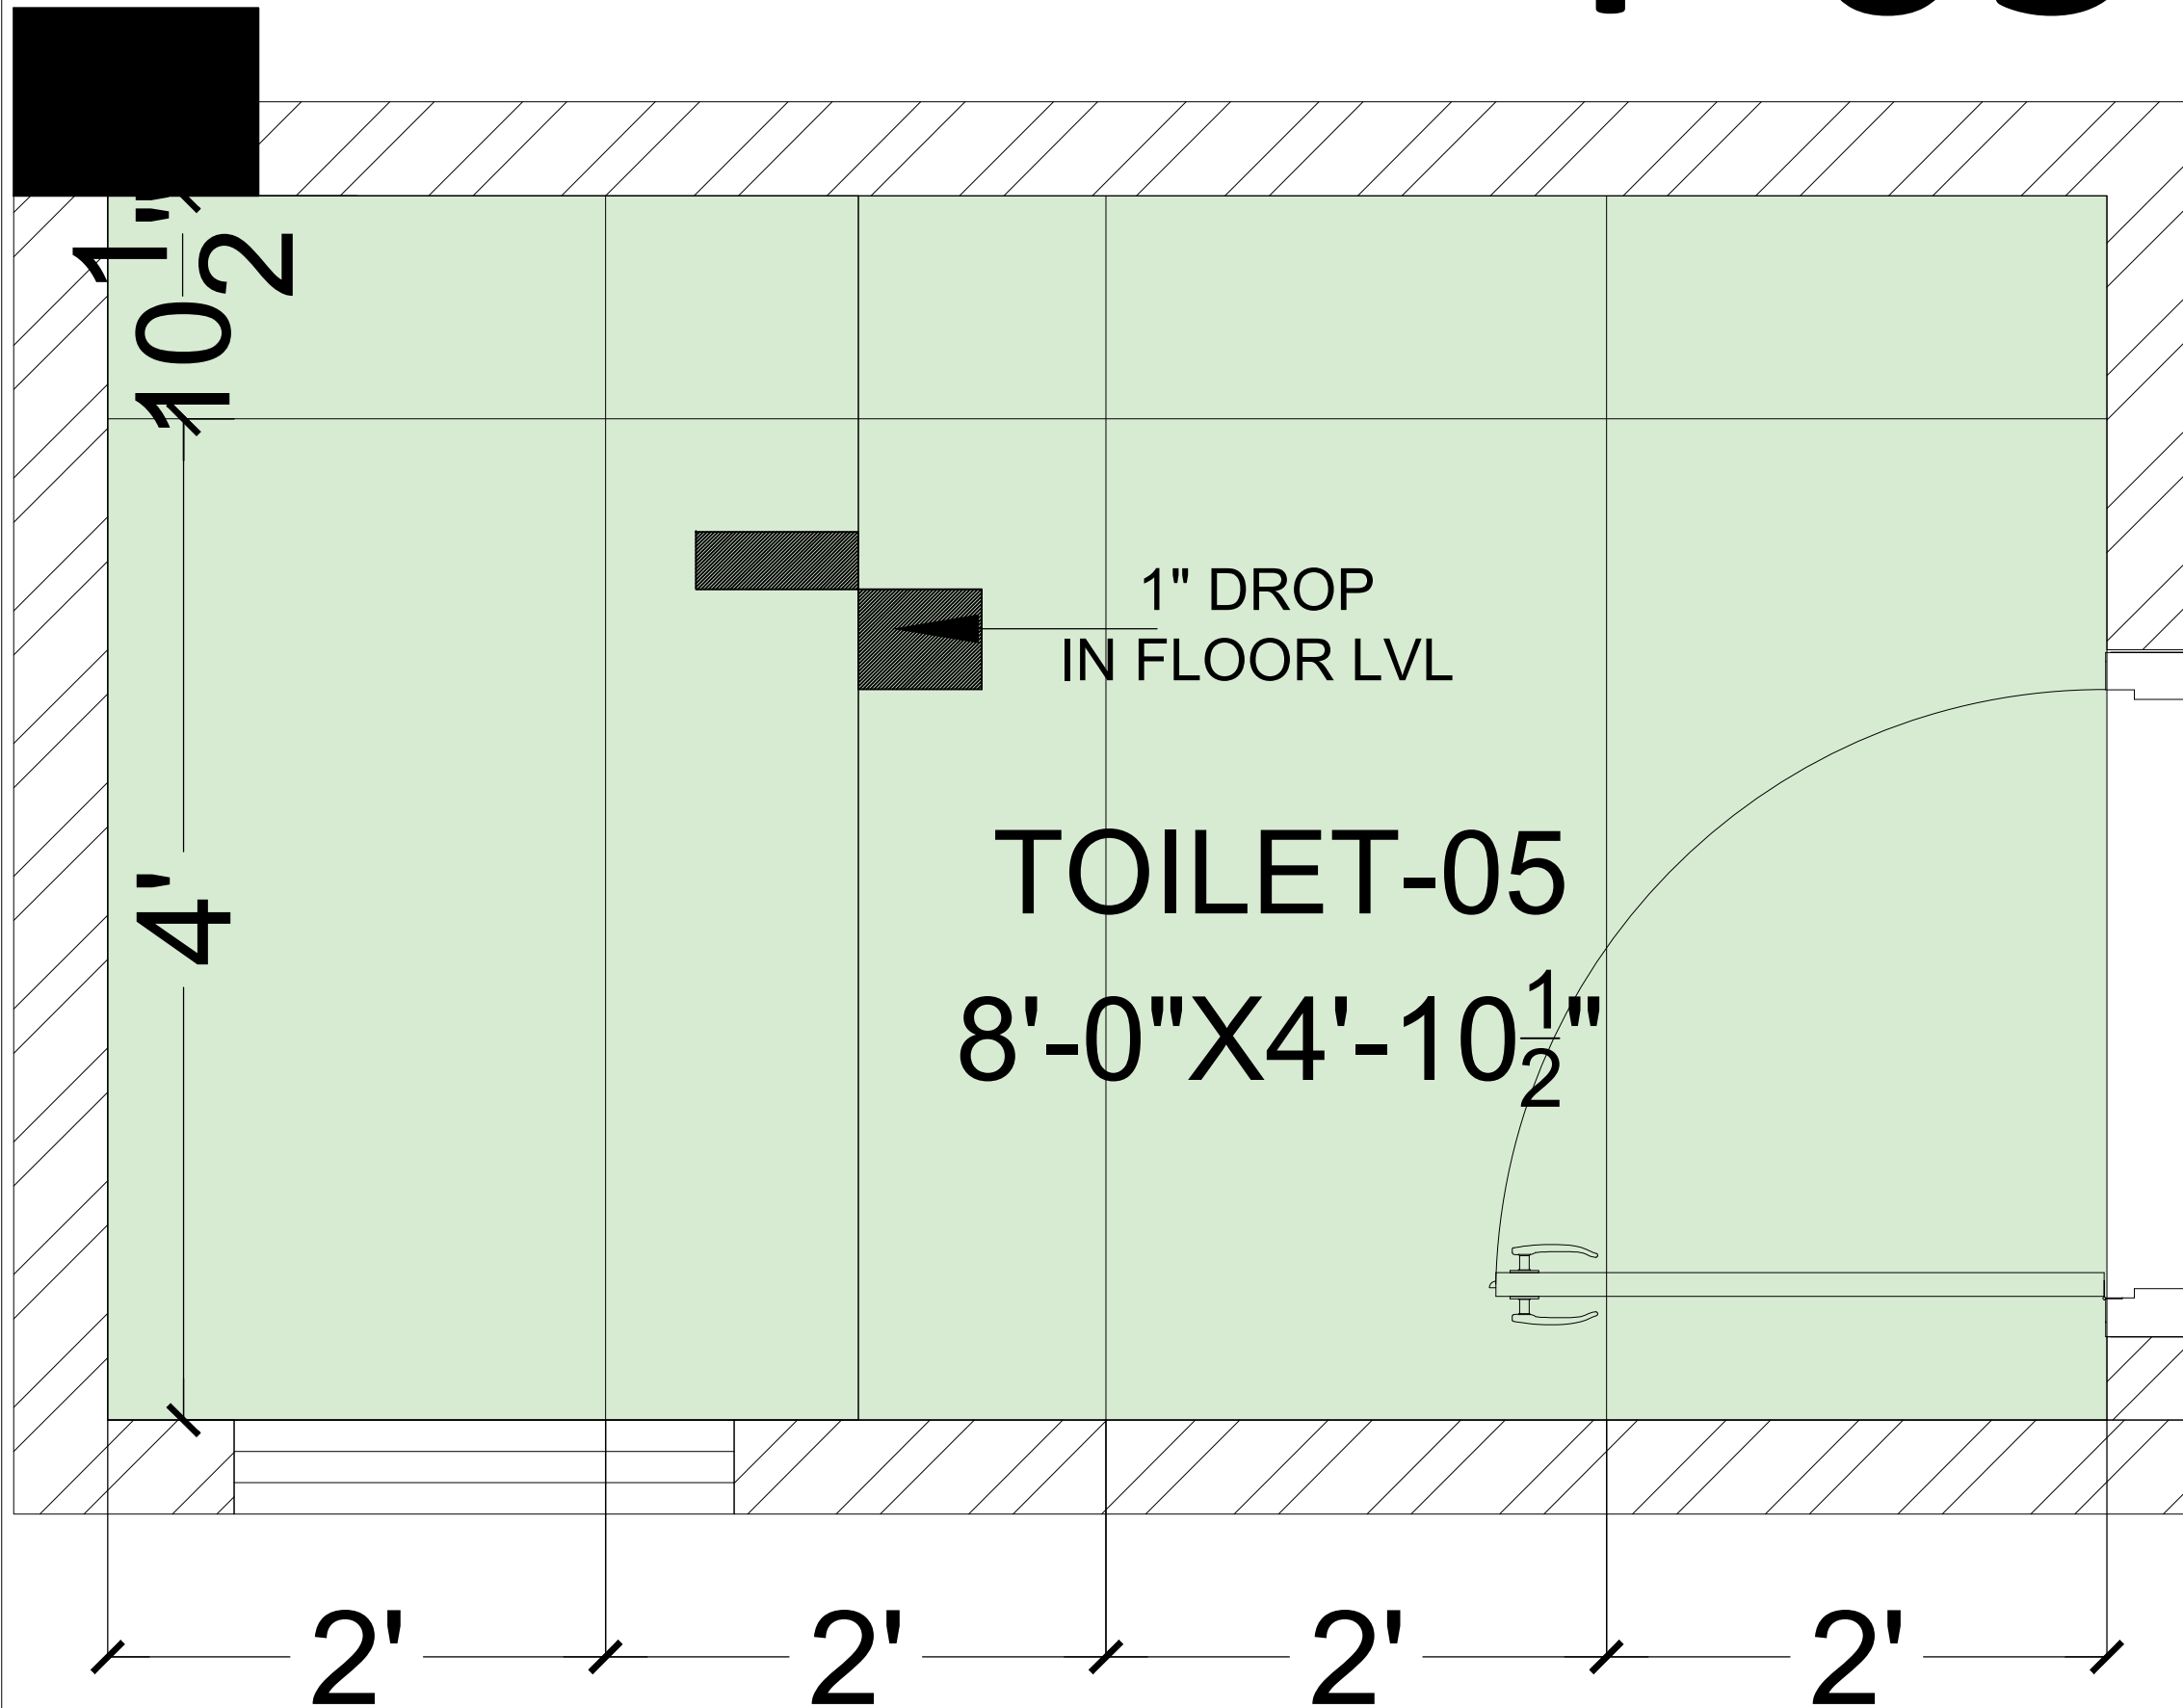

KEY PLAN

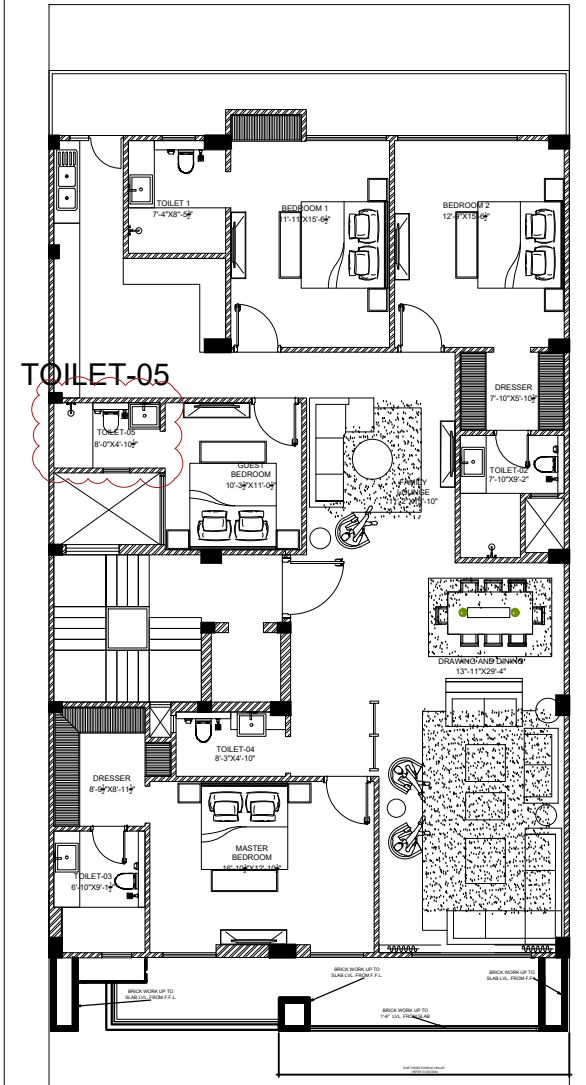

CLIENT NAME - AMANDEEP SINGH
ADDRESS - D-125,NIRVANA,
GURUGRAM
ADDRESS - RESIDENCE

SHEET TITLE


TYPICAL FLOOR
TOILET CENTER -05

DRAWN BY BHUPENDER
CHECKED BY AR.AJIT
DATE 19-7-2021


PRINCIPAL ARCHITECT:
INTERSPACE ASSOCIATES

ARCHITECTS, ENGINEERS & INTERIOR DESIGNERS
MM-43,D.L.F-II,BASEMENT CITY,PHASE-II,GURGAON
(HARYANA)PHONE:-9871197770.


C:\Users\PC-4\Desktop\LOGO.PNG

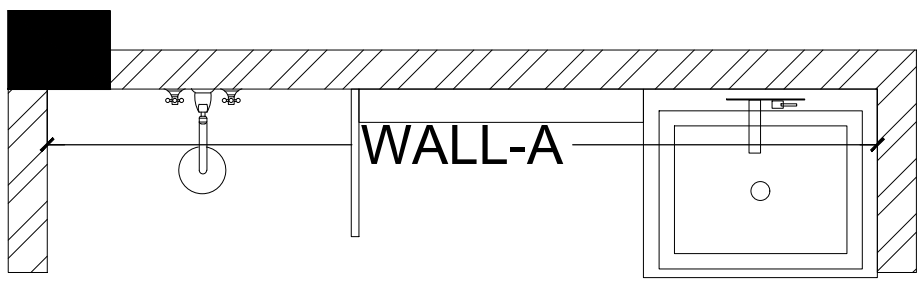


WALL-A PLAN

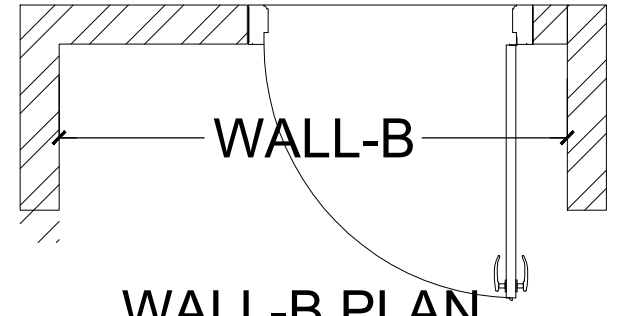

WALL-B PLAN

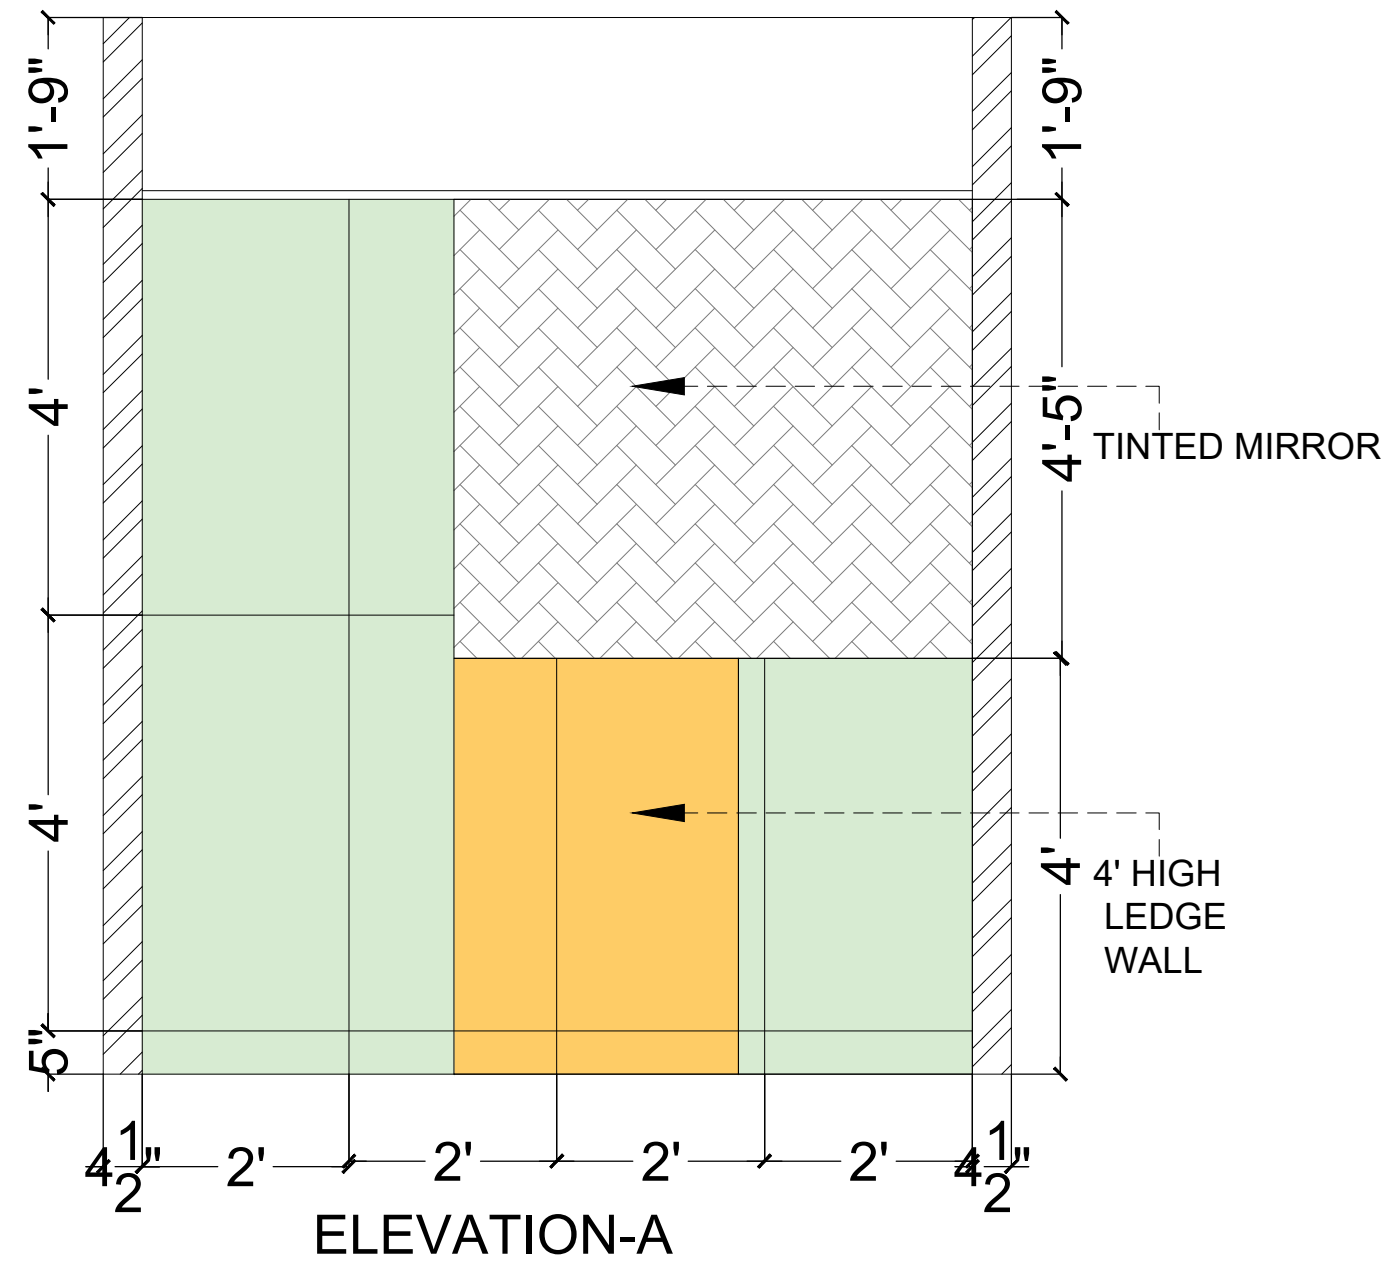

ELEVATION-A

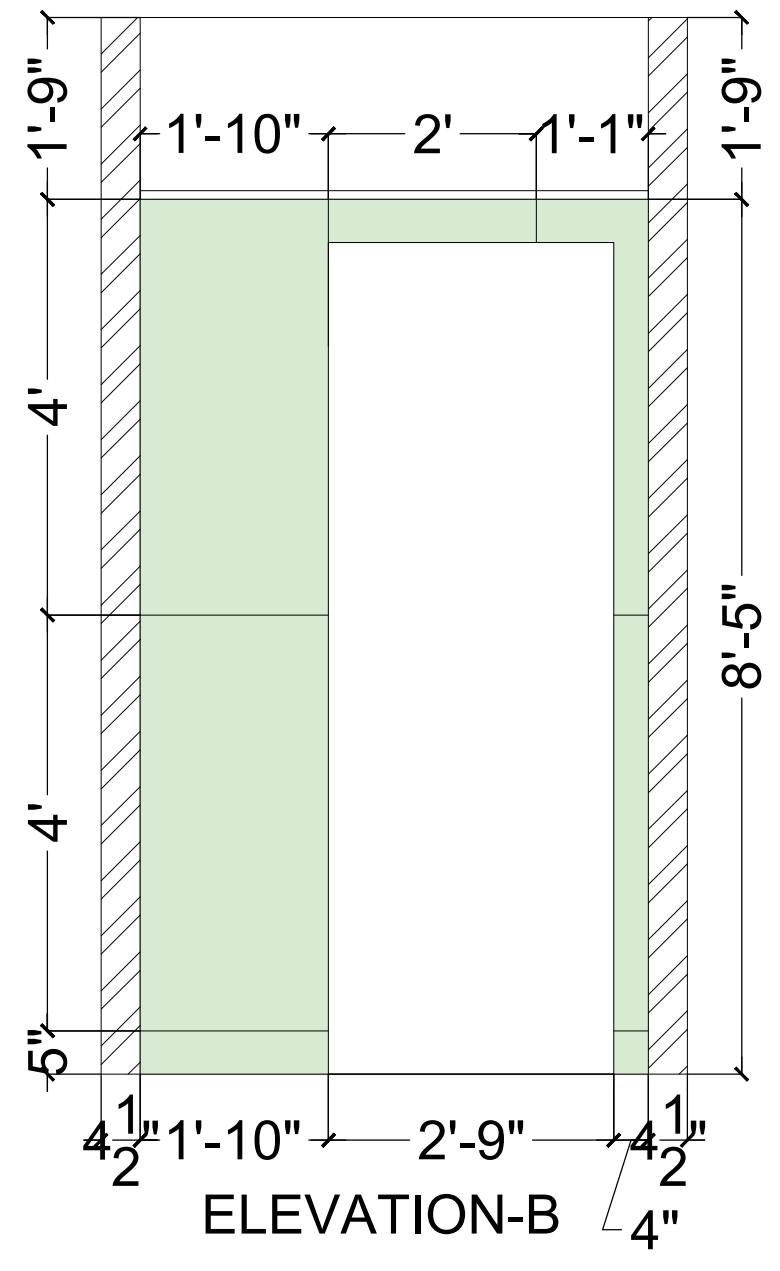


ELEVATION-B



2' X 4' TILE-01
LVL ±00



2'X4' TILE-01
LVL ±4.5"

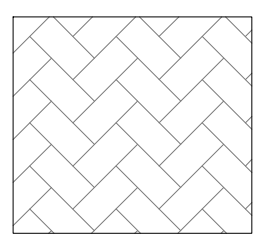

NO STONE
ONLY PLASTER
(MIRROR)
LVL-3/4"

CLIENT NAME - AMANDEEP SINGH

ADDRESS - D-125,NIRVANA

ADDRESS - RESIDENCE

SHEET TITLE

TYPICAL FLOOR
TOILET -03

DRAWN BY BHUPENDER


CHECKED BY AR.AJIT

DATE 19-07-2021


PRINCIPAL ARCHITECT:
INTERSPACE ASSOCIATES

ARCHITECTS, ENGINEERS & INTERIOR DESIGNERS
MM-43,D.L.F-II,BASEMENT CITY,PHASE-II,GURGAON
(HARYANA)PHONE:-9871197770,

TOILET -05 WALL ELEVATION-A,B

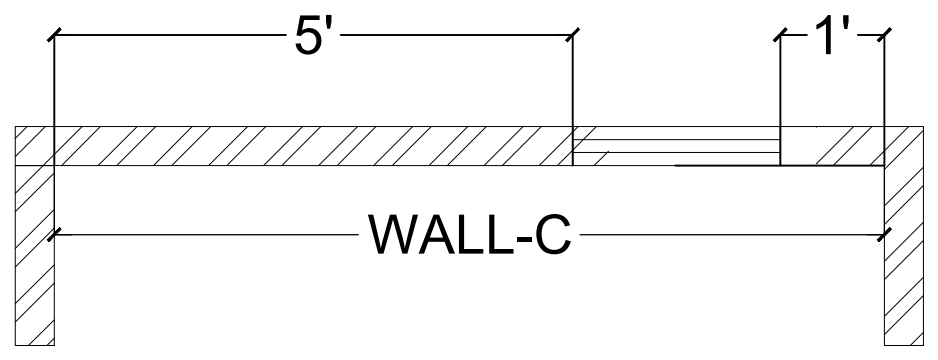


WALL-C PLAN

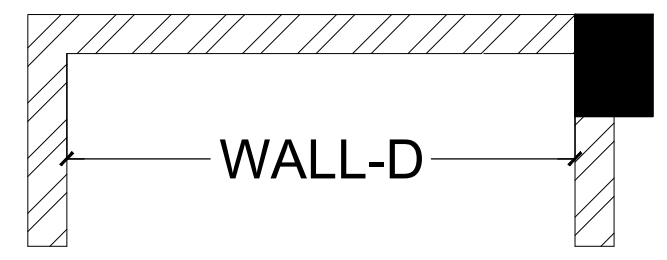


WALL-D PLAN



2' X 4' TILE-01
LVL ±00

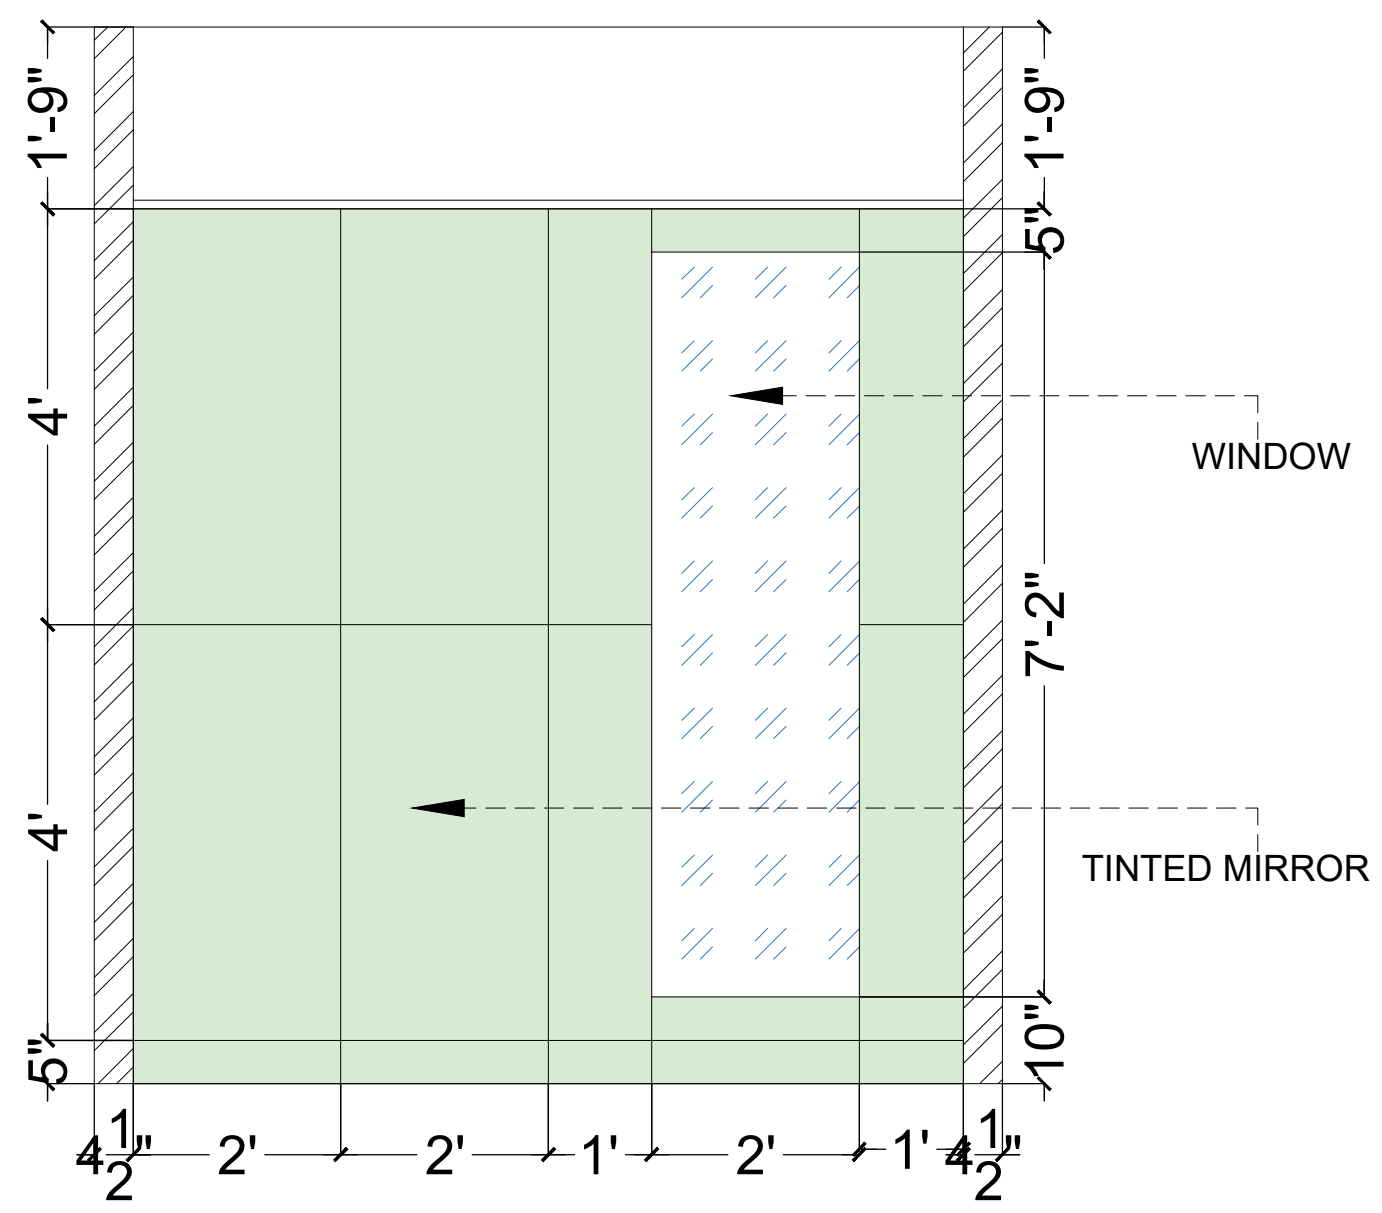

ELEVATION-C

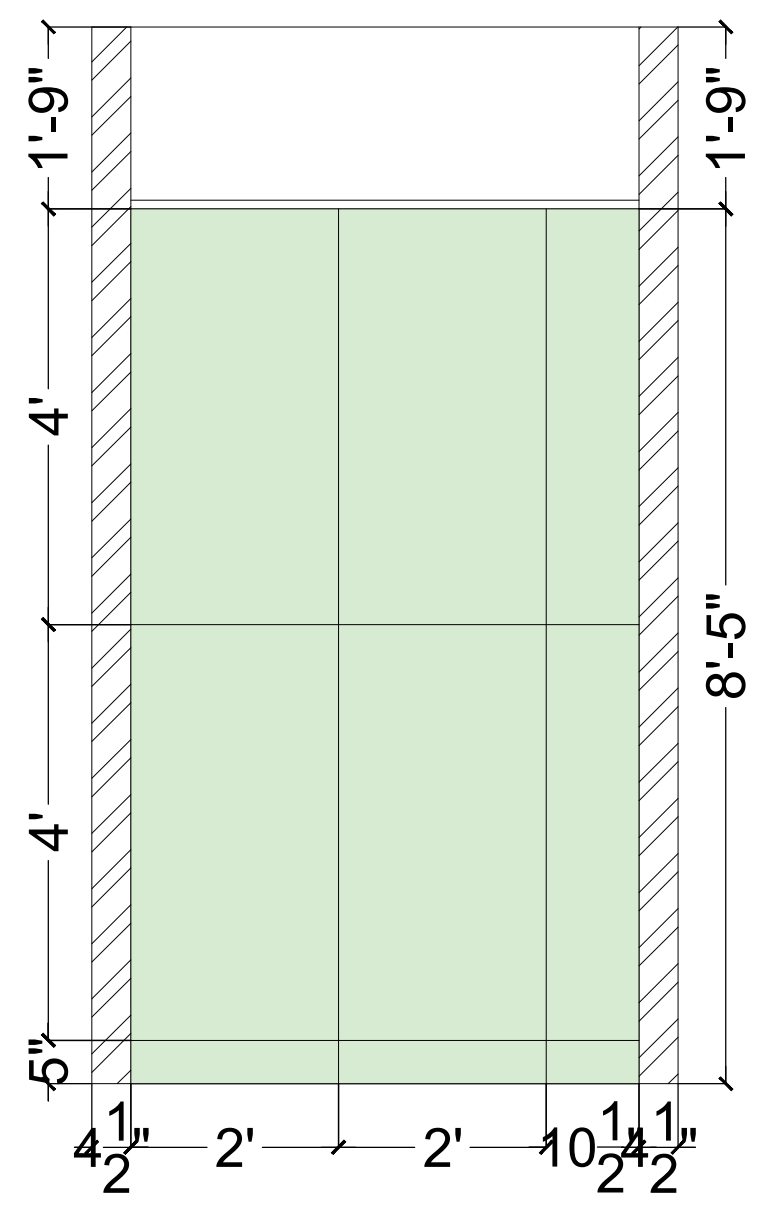

ELEVATION-D

CLIENT NAME - AMANDEEP SINGH
ADDRESS - D-125,NIRVANA,
GURUGRAM
ADDRESS - RESIDENCE

SHEET TITLE

TYPICAL FLOOR
TOILET CENTER -05

DRAWN BY BHUPENDER
CHECKED BY AR.AJIT
DATE 19-7-2021

PRINCIPAL ARCHITECT:
INTERSPACE ASSOCIATES
ARCHITECTS, ENGINEERS & INTERIOR DESIGNERS
MM-43,D.L.F-II,BASEMENT CITY,PHASE-II,GURGAON
(HARYANA)PHONE:-9871197770,

TOILET -05 WALL ELEVATION-C,D